

WANT
MONTENAPOLEONE
WIN

حياة مستوحاة من أحدث الصيحات
A fashion-inspired living experience

حياة مستوحاة من أحدث الصيحات

من إيطاليا إليك

مجمع فريد من نوعه مستوحى من التصاميم العصرية
في شارع مونتي نابوليوني في مدينة ميلانو في إيطاليا
ستكتشف في مونتي نابوليوني المعنى الجديد للفخامة
التي تدوم طوال الحياة.

A fashion-inspired living experience

All the way from Italy

A one of its kind community inspired by Italy's original home of
upscale fashion, the street of Montenapoleone in Milan.
At Montenapoleone you will experience a new definition to the
meaning of luxury that will last for a lifetime

ريپورتاج إيجيبت للتطوير العقاري Reportage Egypt. Real Estate Development



With over 20 years of experience, Reportage Properties is one of the largest private developers in the United Arab Emirates, with projects in Abu Dhabi, Dubai, and now Egypt.

We are focused and consistent in our objective to provide innovative, modern, and affordable housing solutions that not only offers our investors an outstanding value but also provide the home buyers a safe place to live in.

We build homes with unparalleled elegance and comfort.

Our mission is to be amongst the most trusted real estate companies in the UAE by developing and providing homes that are cost-effective and that provide you with a sense of belonging. We look forward to 2021 and beyond, and aspire to expand our real estate business globally by partnering with international businesses.

تمثل شركة ريبورتاج العقارية واحدة من أكبر مطوري العقارات الخاصة في دولة الإمارات العربية المتحدة، بحصيلة سنوات من الخبرة تتجاوز 20 عامًا، وبمشروعات قائمة في أبوظبي ودي، والآن في مصر. وترتكز الشركة في هدفها المتمثل في تقديم حلول إسكان مبتكرة وحديثة وبأسعار في المتناول، وهي حلول من شأنها أن توفر قيمة متميزة.

منازل تحظى بمزايا وراحة لا تضاهي. تتمثل مهمة ريبورتاج العقارية في أن تكون أولى شركات العقارات الأكثر ثقة في دولة الإمارات العربية المتحدة، وذلك من خلال تطوير وتوفير منازل معقولة التكلفة تمنح ساكنيها الشعور بالانتماء، حيث نتطلع ونطمح إلى توسيع نطاق أعمالنا العقارية على مستوى العالم من خلال عقد شراكات مع مؤسسات الأعمال الدولية.

Partnering with Al Ahly Sabbour Development

Reportage Properties is honored to partner with Al Ahly Sabbour to develop this exceptional project in the heart of New Cairo. Al Ahly Sabbour is a leading real estate developer, known for their outstanding commercial, residential and touristic projects all over Egypt. At Montenapoleone, we are bringing Italy's elegance to the land of the civilization.

بالاشتراك مع الأهلي صبور للتنمية العقارية

تشرف ريبورتاج العقارية بالشاركة مع مؤسسة الأهلي صبور للتنمية العقارية من أجل تطوير هذا المشروع الاستثنائي في قلب مدينة القاهرة الجديدة. وتعد شركة الأهلي صبور مؤسسة رائدة في مجال التطوير العقاري، وتشتهر بمشروعاتها التجارية والسكنية والسياحية المتميزة المنتشرة في جميع أنحاء مصر. أما في مونت نابوليوني فإننا سنقدم الأناقة الإيطالية في المعيشة إلى أرض الحضارة.



AL AHLY SABBOUR®
— DEVELOPMENTS —





The New Heart of New Cairo

القلب الجديد للقاهرة الجديدة

AUC - 90 Street	20 min
El Rehab City 20 minutes	20 min
El Shorouk City 15 minutes	15 min
Madinaty 10 minutes	10 min
Cairo International Airport	15 min
New Capital Airport	16 min
Al Masa Hotel	10 min
Downtown New Capital	10 min
Sixty Iconic Tower	7 min
The New Ministerial District	10 min

الجامعة الأمريكية بالقاهرة - شارع ٩٠
مدينة الرحاب
مدينة الشروق
مدينتي
مطار القاهرة الدولي
مطار العاصمة الإدارية الجديدة
فندق الماسة
داون تاون العاصمة الإدارية
سيكستي أيقونيك تاور العاصمة الإدارية
حي الوزارات بالعاصمة الإدارية الجديدة

تمتع بحياة مستدامة

مجموعة مدهشة من الشقق والفيلات السكنية في قلب القاهرة الجديدة، مشيدة في وسط مساحات خضراء تسودها السكنية والطمأنينة. تمثل أحد أكثر المواقع الساحرة في مصر.

وتمنح هذه المنازل العصرية المقامة على الطراز الحديث معنى جديد للأناقة في نمط الحياة. وتتجمل المرافق الترفيهية والأساسية في هذا المكان بهجة تخلق الألباب - ستجدون كل شيء متوفرًا بداية من متاجر البيع بالتجزئة التي تضم أفضل المنتجات والمطاعم الفاخرة.

Enjoy a sustainable life

The spectacular collection of apartments and villas right in the heart of New Cairo, amid greenery and serenity, is one of the most charming locations in Egypt.

These stylish and modern homes define elegant living. The recreational and essential facilities here are a delight - you will find everything from retail stores with the best products to fancy restaurants.





الفخامة في متناول يديك
A luxury you can afford







مجمع محاط بأحدث المجمعات في مصر

يُحاط مجمع مونتي نابوليوني بمناطق طبيعية ساحرة ويعج بنمط حياة مفعم بالحيوية. الأمر الذي سيجعلك تشعر وكأنك في جنتك الخاصة بهذا المكان. ومع وجود مناظر خلابة تحيط بك لن ترغب مطلقًا في مغادرة منزلك. اختر مونتي نابوليوني لمستقبلك ومستقبل عائلتك

Surrounded by Egypt's most desired communities

Surrounded by enchanting nature and a lively lifestyle, this place will surely make you feel like a paradise.
With a view like this, you will never ever want to leave this place.
The best future place to live.





سعادتك في منزلك

ستستمتع في مجمع مونتي نابوليوني الراقي بنمط حياة اجتماعي غني وستنعم كذلك بالخصوصية مع عائلتك. ستجد الفخامة في تناول يدك مع أسلوب حياة ليس له مثيل.

Find happiness at your home

Life at Montenapoleone is all about enjoying the benefits of community-living. It is as much about sharing and socializing as it is about privacy and exclusivity. A place where extraordinary is the new standard of living. A luxury you can afford.







وسائل راحة من الطراز الأول لنمط حياتك اليومي.

ستجد كل ما تحتاج إليه متوفرًا في متناول يدك في مونتي نابوليوني! حيث يوجد مركز تجاري زاخر بوسائل الراحة والذي يشمل هايبرماركت ومنطقة للبيع بالتجزئة و مطاعم و كافيهات ومرافق ترفيهية وصيدلية وغير ذلك الكثير. بالإضافة إلى موقف سيارات مخصص في الطابق السفلي وساحات انتظار خاصة للسيارات لسهولة الوصول من وإلى منزلك

First class amenities for your everyday lifestyle.

Everything you need is right here at Montenapoleone!
Amenities filled community centre that includes a hypermarket, retail area, F&B outlets, recreational facilities, pharmacy, and much more with a dedicated basement parking and private parking lots for easy access.





لعشاق الطبيعة بلونها الأخضر

Green is a way of life



الآن السباحة ممتعة أيضًا
Now swimming is fun too





Montenapoleone Phase 1

Each Residential Building Consists of:

Levels: B + GF + 6 + R
Total Height: 22.4m

Unit Features:

- Kitchen cabinets and countertops
- Balconies and Terraces as per unit plan
- Dedicated Parking Areas
- Fully tiled bathrooms, in-suites and guest toilets, wherever applicable
- fibre optics for high-speed internet connection
- Split Air Conditioning
- Shower or Bathtub with handle in each bathroom

Amenities & Services:

- 2 Swimming Pools for Men and Women
- 2 GYMs for Men and Women
- 2 Kids Pools
- Private Terrace & Balcony with various sizes
- Children Playgrounds

Unit Areas:

- Junior 1Bed: Area between 53sq.m to 58sq.m
- 1Bed: Area 68sq.m
- 2Bed: Area between 75sq.m to 92sq.m
- 3Bed: Area between 82sq.m to 119sq.m
- 1Bed Duplex: Area between 107sq.m to 162sq.m
- 2Bed Duplex: Area between 114sq.m to 168sq.m
- 3Bed Duplex: Area between 132sq.m to 264sq.m
- 4Bed Duplex: Area 251sq.m

Unit Mix:

- Junior 1 Bed: 18
- 1Bed: 6
- 2Bed: 18
- 3Bed: 18
- 1Bed Duplex: 8
- 2Bed Duplex: 11
- 3Bed Duplex: 27
- 4Bed Duplex: 2

Each Townhouse Consists of:

Levels: G + 2 + R
Total Height: 9.6m

Unit Features:

- Kitchen cabinets and countertops
- Balconies and Terraces as per unit plan
- Built-in wardrobes in bedrooms
- Fully tiled bathrooms, in-suites and guest toilets, wherever applicable
- fibre optics for high-speed internet connection
- Split Air Conditioning
- Shower or Bathtub with handle in each bathroom

Amenities & Services:

- Private Front and Back Yards
- Dedicated Parking Areas
- Private Terrace & Balcony

Unit Areas:

- 3Bed Townhouse: 218sq.m
- 4Bed Townhouse: 218sq.m

Unit Mix: Total 391

- 3Bed Townhouse: 180
- 4Bed Townhouse: 211

Montenapoleone Community:

Amenities & Services:

- Clubhouse
- Swimming Pool
- Football Courts
- School
- Pharmacy
- 74% Green & Open Spaces
- Restaurants
- Community GYM
- Tennis Court
- Shopping Centre
- Retail Stores
- Cigar Club
- Squash Courts
- Mosque
- Sports Complex
- Parks and Playgrounds

Unit Mix: Total 1309

- Townhouses: 391
- Residential Buildings: 9
- Total Residential Apartments: 918



مونتي نابليون المرحلة 1

مونتي نابوليوني: وحدات التاون هاوس

عدد الطوابق: طابق أرضي + 2 + روف
إجمالي الارتفاع: 9.6 متر

مواصفات الوحدات:

- خزانات مطبخ و أسطح طعام
- بلكونات و تراسات حسب التصميم
- خزائن مدمجة بغرف النوم
- حمامات مكسوة بالكامل: حمامات داخلية و حمامات ضيوف حيثما كان متاحا
- ألياف ضوئية لسرعة إنترنت عالية
- تكييف هواء منفصل
- أحواض استحمام و دش بمقبض بكل حمام

المرافق و الخدمات:

- فناء أمامي وخلفي
- مواقف سيارات مخصصة
- بلكونة و تراس خاص

مساحات الوحدات:

- تاون هاوس - 3 غرف: 218 متر مربع
- تاون هاوس - 4 غرف: 218 متر مربع

مزيج الوحدات: إجمالي العدد: 391 وحدة

- تاون هاوس - 3 غرف: 180
- تاون هاوس - 4 غرف: 211

مجمع مونتي نابوليوني:

المرافق و الخدمات:

- كلوب هاوس
- مطاعم
- سيجار كلوب
- حمامات سباحة
- جيم
- ملاعب سكواش
- ملاعب كرة قدم
- ملعب تنس
- مدرسة
- مركز تجاري
- صيدلية
- محلات تجارية
- حدائق و ملاعب
- صيدلية
- 74% مساحات مفتوحة و خضراء

مزيج الوحدات: إجمالي العدد: 1309

- وحدات التاون هاوس: 391
- المباني السكنية: 9
- إجمالي عدد الشقق السكنية: 918

مونتي نابوليوني: المباني السكنية

عدد الطوابق: طابق سفلي + طابق أرضي + 6 + روف
إجمالي الارتفاع: 22.4 متر

مواصفات الوحدات:

- خزانات مطبخ و أسطح طعام
- بلكونات و تراسات حسب التصميم
- مواقف سيارات مخصصة
- حمامات مكسوة بالكامل: حمامات داخلية و حمامات ضيوف حيثما كان ممكنا
- ألياف ضوئية لسرعة إنترنت عالية
- تكييف هواء منفصل
- أحواض استحمام و دش بمقبض بكل حمام

المرافق و الخدمات:

- 2 حمام سباحة للرجال و السيدات
- 2 جيم للرجال و السيدات
- 2 حمام سباحة للأطفال
- بلكونات و تراسات خاصة بمساحات متنوعة
- ملاعب للأطفال

مساحات الوحدات:

- غرفة واحدة جونيور: بمساحة من 53 إلى 58 متر مربع
- غرفة واحدة: بمساحة 68 متر مربع
- غرفتين: بمساحة من 75 إلى 92 متر مربع
- 3 غرف: بمساحة من 82 إلى 119 متر مربع
- دوبلكس- غرفة واحدة: بمساحة من 107 إلى 162 متر مربع
- دوبلكس-غرفتين: بمساحة من 114 إلى 168 متر مربع
- لوفت- 3 غرف: بمساحة من 132 إلى 264 متر مربع
- لوفت- 4 غرف: بمساحة 251 متر مربع

مزيج الوحدات:

- غرفة واحدة جونيور: 18
- دوبلكس- غرفة واحدة: 8
- دوبلكس - غرفتين: 11
- دوبلكس - 3 غرف: 27
- دوبلكس - 4 غرف: 2
- دوبلكس-غرفتين: 18
- دوبلكس- 3 غرف: 18





شقق سكنية فردية ودوبلكس

استعد للسعادة التي سوف تجتاحك عندما تطأ قدمك هذا المنزل الفخم، المحاط بلمسات رقيقة من الطبيعة والمصمم باحترافية لا نظير لها.

تم تصميم الشقق مع إيلاء التفاصيل الدقيقة اهتمامًا كبيرًا، وذلك من أجل توفير ما يميز الحياة من راحة وأناقة وتفرد. ويقع مونتي نابوليوني في قلب مدينة القاهرة الجديدة، ممثلةً منطقة سكنية هادئة تمتاز بوجود جميع وسائل الراحة الأساسية. فهدفنا تصميم أنماط حياة حضرية عالية الجودة وبناء مجتمعات أفضل في نفس الوقت.

Simplex and Duplex residential apartments

Be prepared to be impressed when you enter this lavish and well-designed home encompassing nature.

The apartments have been designed with great attention to detail, to offer comfort, elegance and exclusivity.

Located in the heart of New Cairo, Montepoleone is a serene residential area with easy access to all the essential and luxurious amenities.

Designing quality urban lifestyles while building stronger communities.



Rejuvenate at the pool with a sky view and embrace the beauty of blue

Dazzling designs and breath-taking landscape are complemented with 2 Gyms, rooftop pools for adults and others for kids, nourish your imagination with an unparalleled living experience and to make everyday a special day to leave the world behind.

تكتمل روعة التصميم و المساحات الخضراء بوجود عدد ٢ صالة ألعاب رياضية و حمامات سباحة للكبار و غيرها للأطفال، لتنعش مخيلتك بحياة لا تضاهى و تجعل كل يوم يوما مثاليا لتترك العالم وراءك

جدد نشاطك في المسبح مع إطلالة على السماء واستمتع بجمال اللون الأزرق






شقق وتاون هاوس بتصميم حديث


ويتكون مونتي نابوليوني من 9 مباني سكنية، بإجمالي 1309 شقة سكنية فردية و دوبلكس، بمساحات و تصميمات متنوعة ما بين غرفة واحدة و غرفتين و ثلاث غرف و أربع غرف نوم، في وسط حدائق ومرافق ترفيهية، وتقدم لك هذه الشقق ذات الطابع العالمي قيمة مذهشة. أما أفضل ما يميز المنازل في مونتي نابوليوني فهو ليس الرفاهية الاستثنائية التي توفرها لك فحسب، بل المساحات الخضراء الخلابة التي تحيط بالمنطقة أيضا.

Modern Apartments and Townhouses


Montenapoleone comprises 9 apartment buildings with a total of 1,309 simplex and duplex residential apartments, offering 1, 2, 3 and 4 bedroom apartments. These world-class apartments offer immense value. The best part about homes at Montenapoleone is not only the exceptional luxury that it offers you, it's the enchanting greenery that surrounds the area.

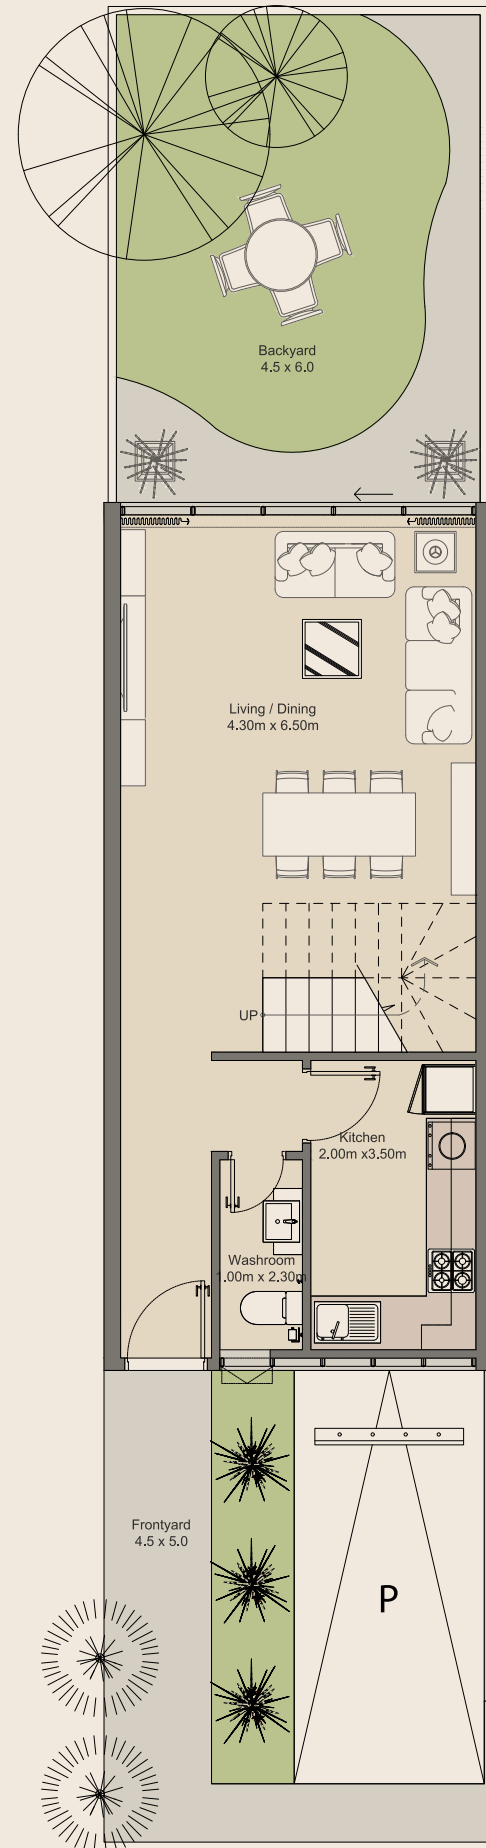

Ground Floor

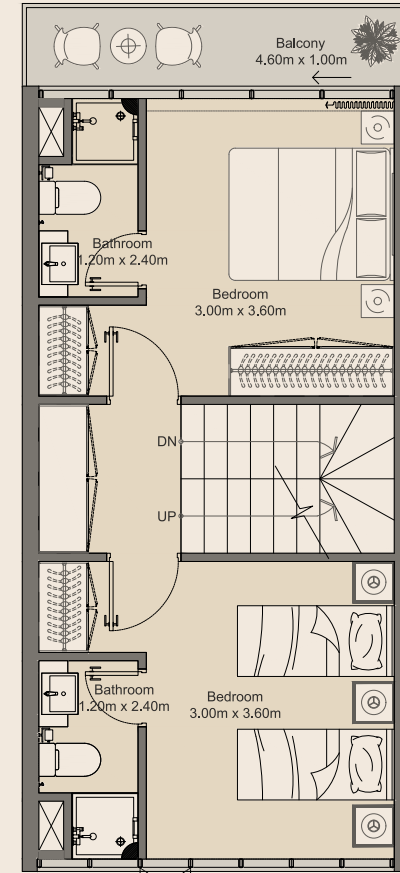


1st Floor

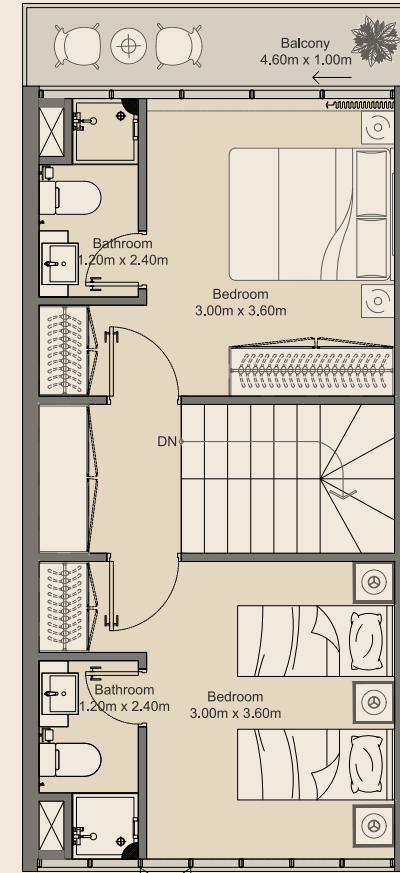


2nd Floor

4BR | Type A


Townhouse Floor Plan	
Internal Area	152 sq.m
External Area	66 sq.m
Total Area	218 sq.m

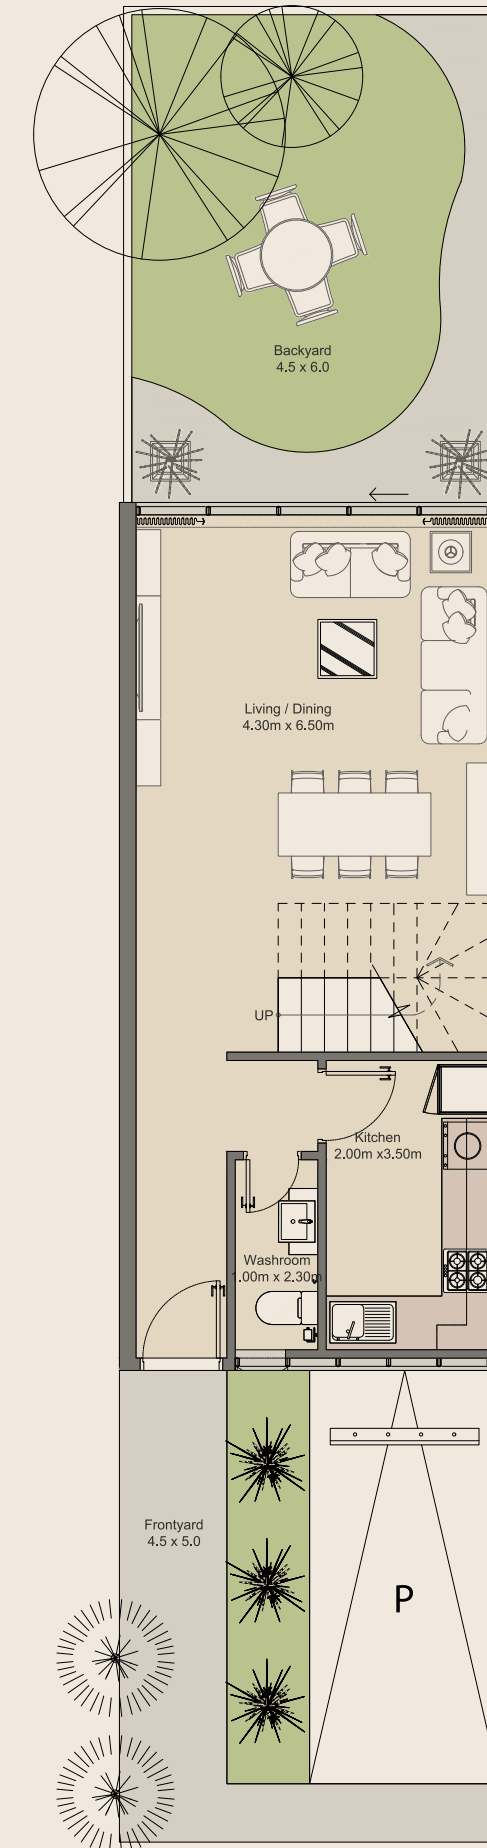

Ground Floor

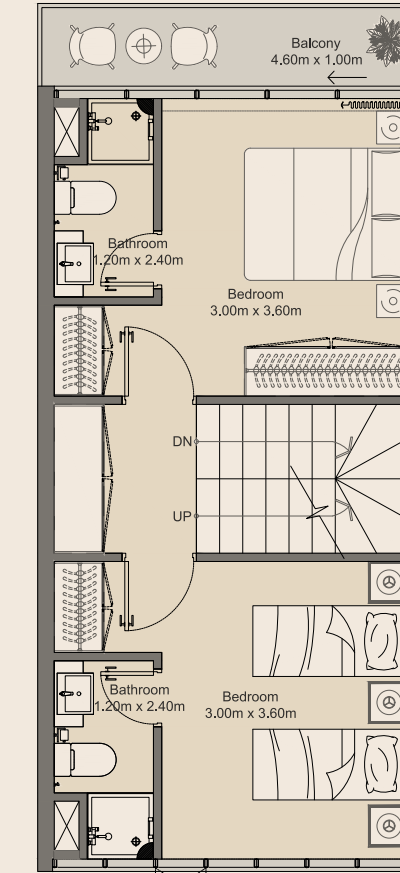

1st Floor

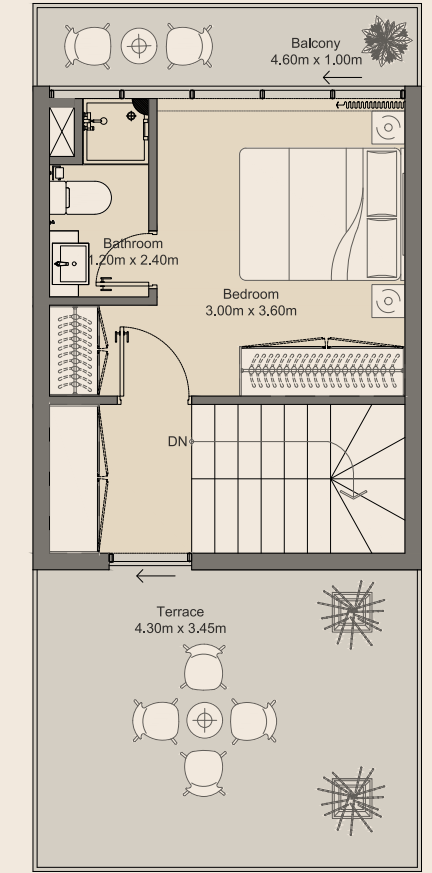

2nd Floor




3BR | Type A

Townhouse Floor Plan	
Internal Area	133 sq.m
External Area	85 sq.m
Total Area	218 sq.m

All drawings and dimensions are approximate. Drawings are not to scale and are subject to change without notice. The developer reserves the right to make revisions. The units are measured at typical floors in the building and columns may vary in size depending on the floor level. The furnishing and accessories shown are for representation only. The availability, length and width of the balcony varies depending on which floor and which orientation the unit is located within the building. There will be slight differences in the internal areas between the same unit types depending on the shaft sizes that go through the units.

All drawings and dimensions are approximate. Drawings are not to scale and are subject to change without notice. The developer reserves the right to make revisions. The units are measured at typical floors in the building and columns may vary in size depending on the floor level. The furnishing and accessories shown are for representation only. The availability, length and width of the balcony varies depending on which floor and which orientation the unit is located within the building. There will be slight differences in the internal areas between the same unit types depending on the shaft sizes that go through the units.



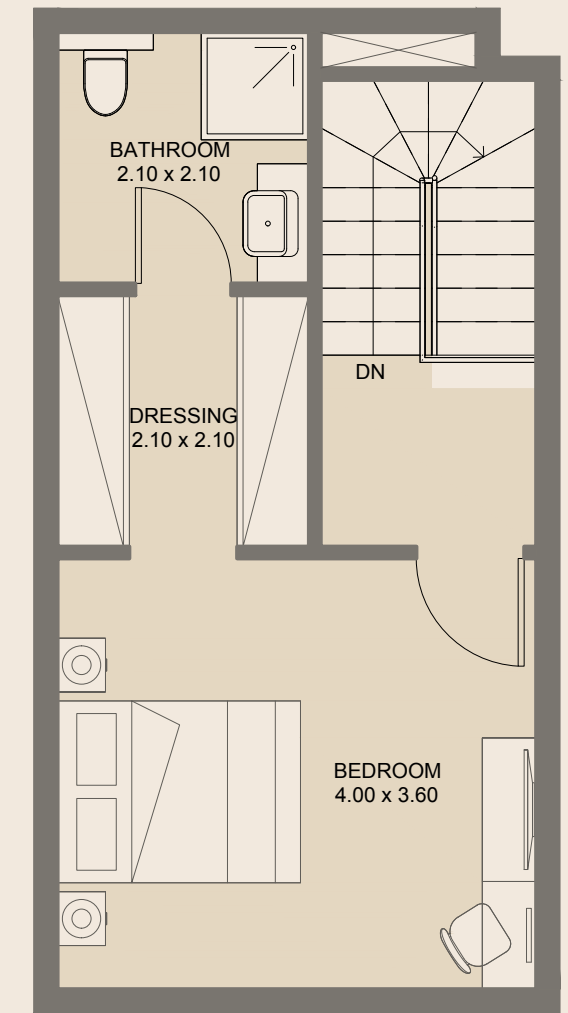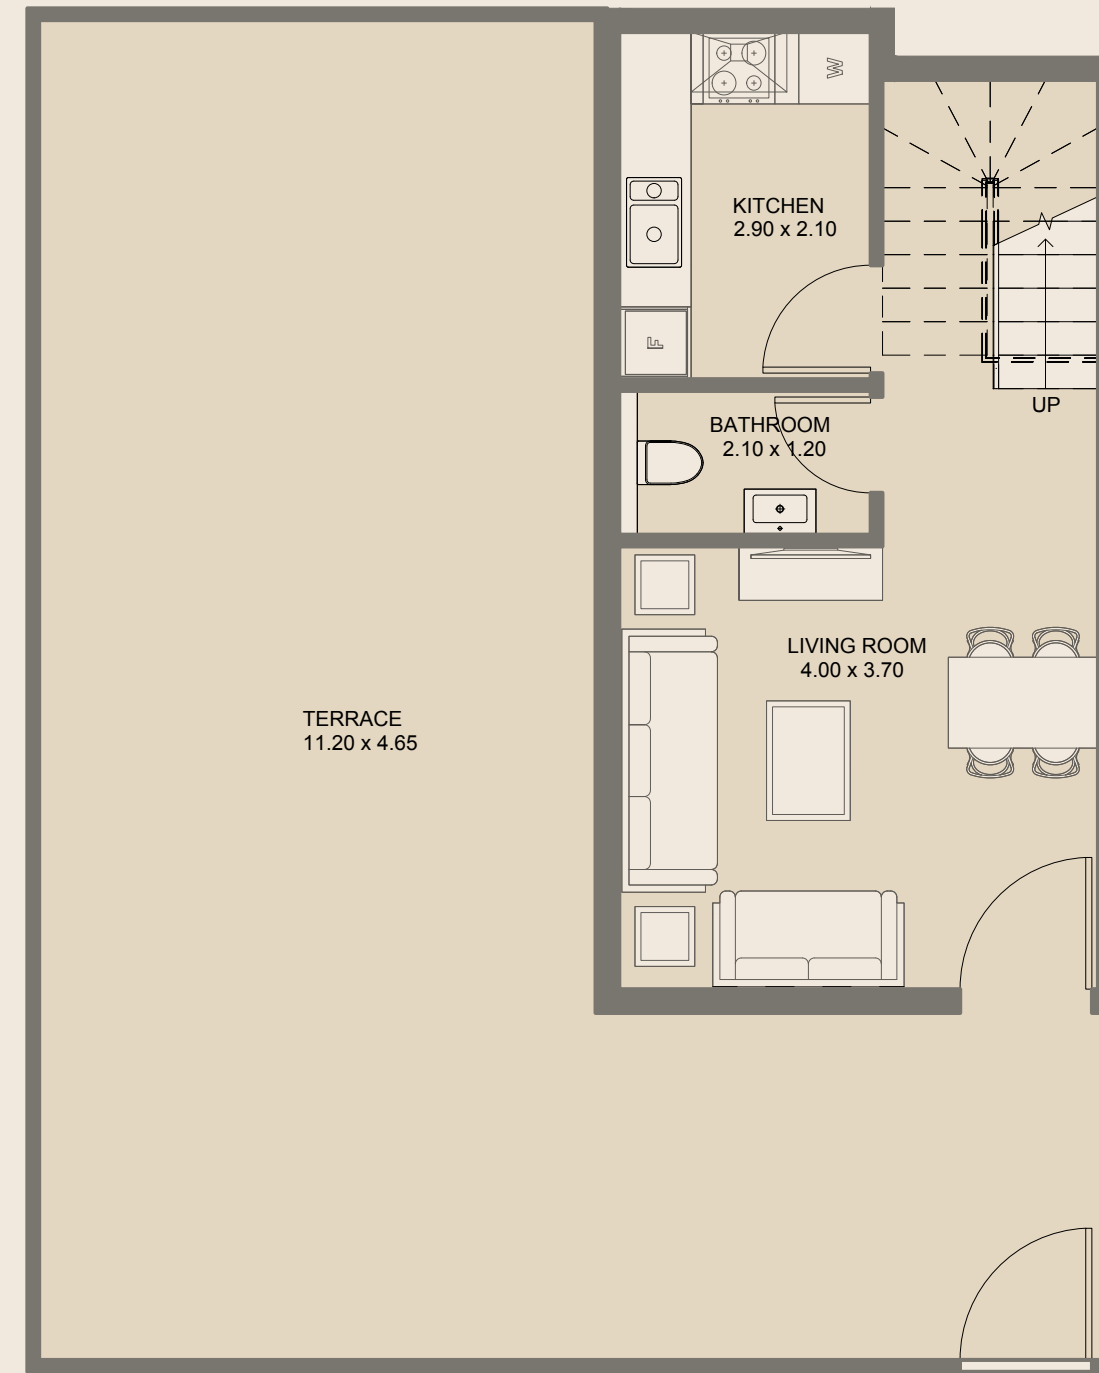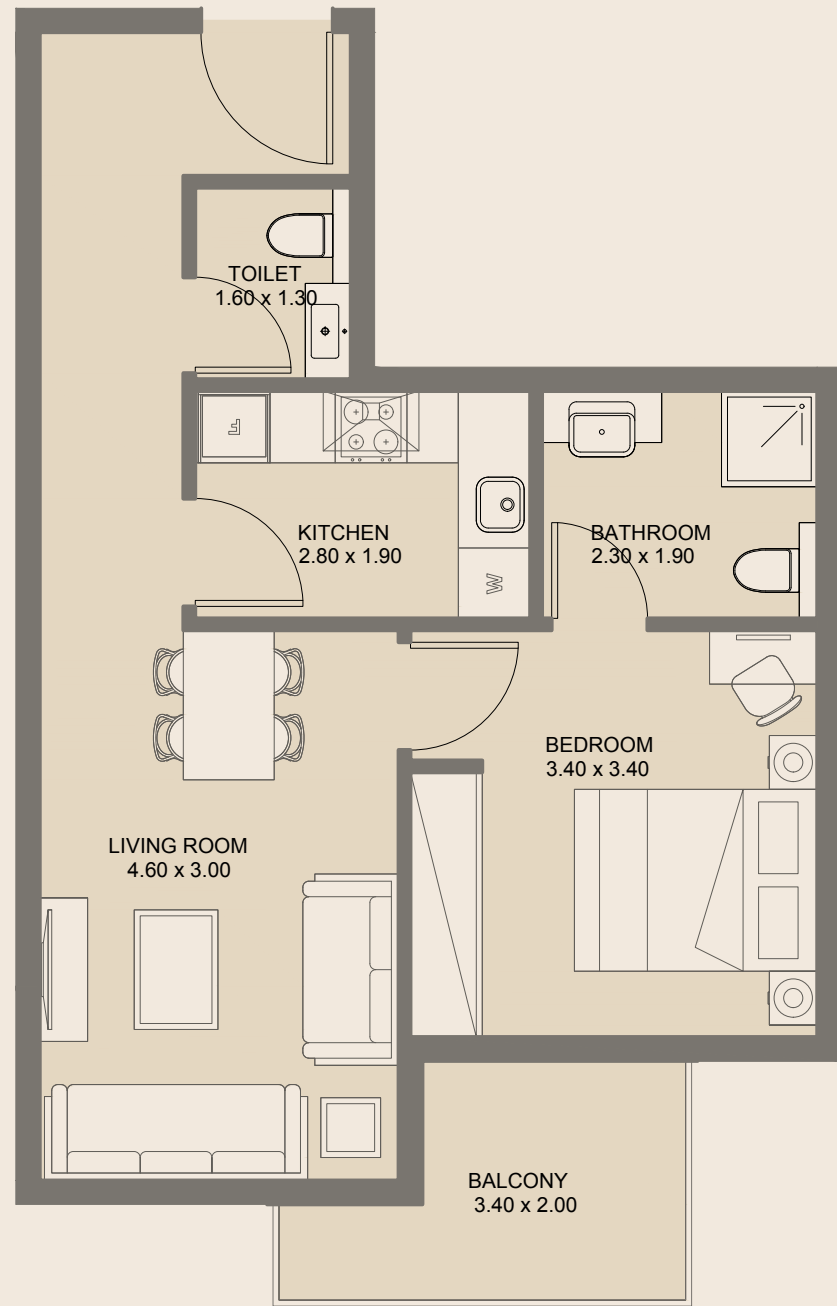


Lower Floor

Upper Floor

1BR | Type A

2nd, 3rd & 4th Floors


Internal Area	54.47 sq.m
External Area	6.43 sq.m
Total Area	60.90 sq.m

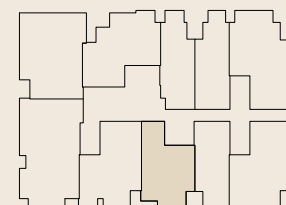

1BR - Duplex | Type A


Ground Floor

Internal Area	74.20 sq.m
External Area	77.29 sq.m
Total Area	151.49 sq.m

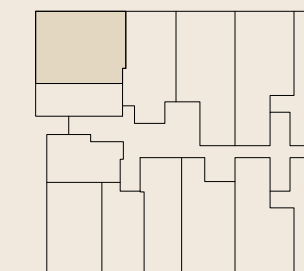


All drawings and dimensions are approximate. Drawings are not to scale and are subject to change without notice. The developer reserves the right to make revisions. The units are measured at typical floors in the building and columns may vary in size depending on the floor level. The furnishing and accessories shown are for representation only. The availability, length and width of the balcony varies depending on which floor and which orientation the unit is located within the building. There will be slight differences in the internal areas between the same unit types depending on the shaft sizes that go through the units.


All drawings and dimensions are approximate. Drawings are not to scale and are subject to change without notice. The developer reserves the right to make revisions. The units are measured at typical floors in the building and columns may vary in size depending on the floor level. The furnishing and accessories shown are for representation only. The availability, length and width of the balcony varies depending on which floor and which orientation the unit is located within the building. There will be slight differences in the internal areas between the same unit types depending on the shaft sizes that go through the units.

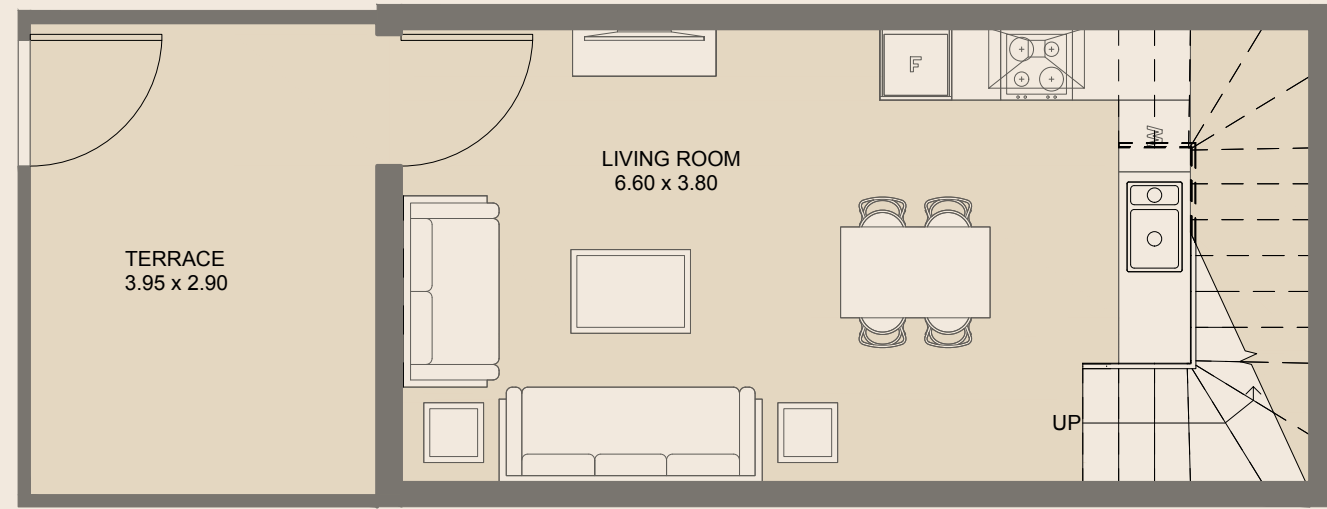

Lower Floor

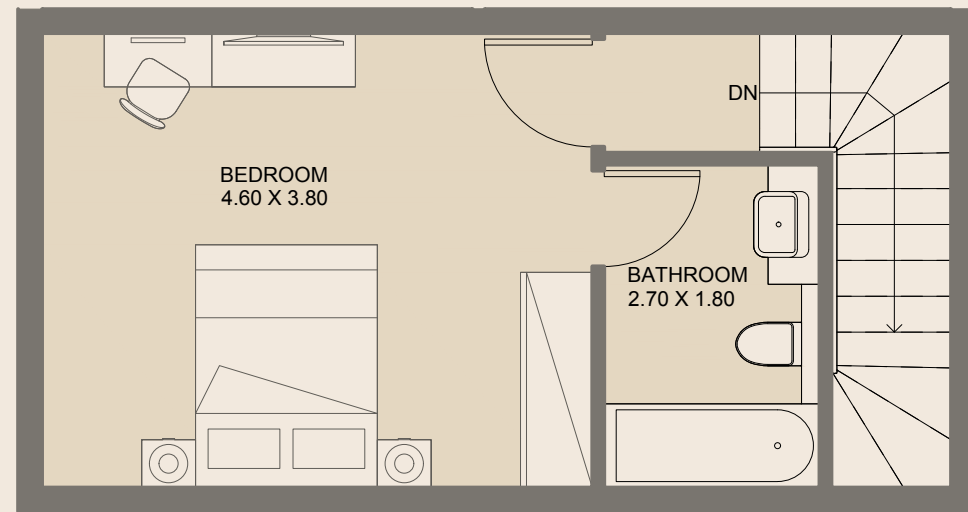


Upper Floor

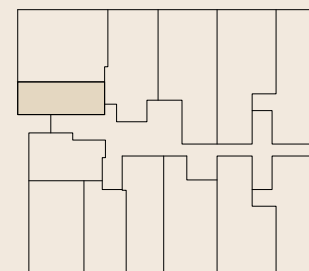


1BR - Duplex | Type B

Ground Floor


Internal Area	69.31 sq.m
External Area	13.75 sq.m
Total Area	83.06 sq.m

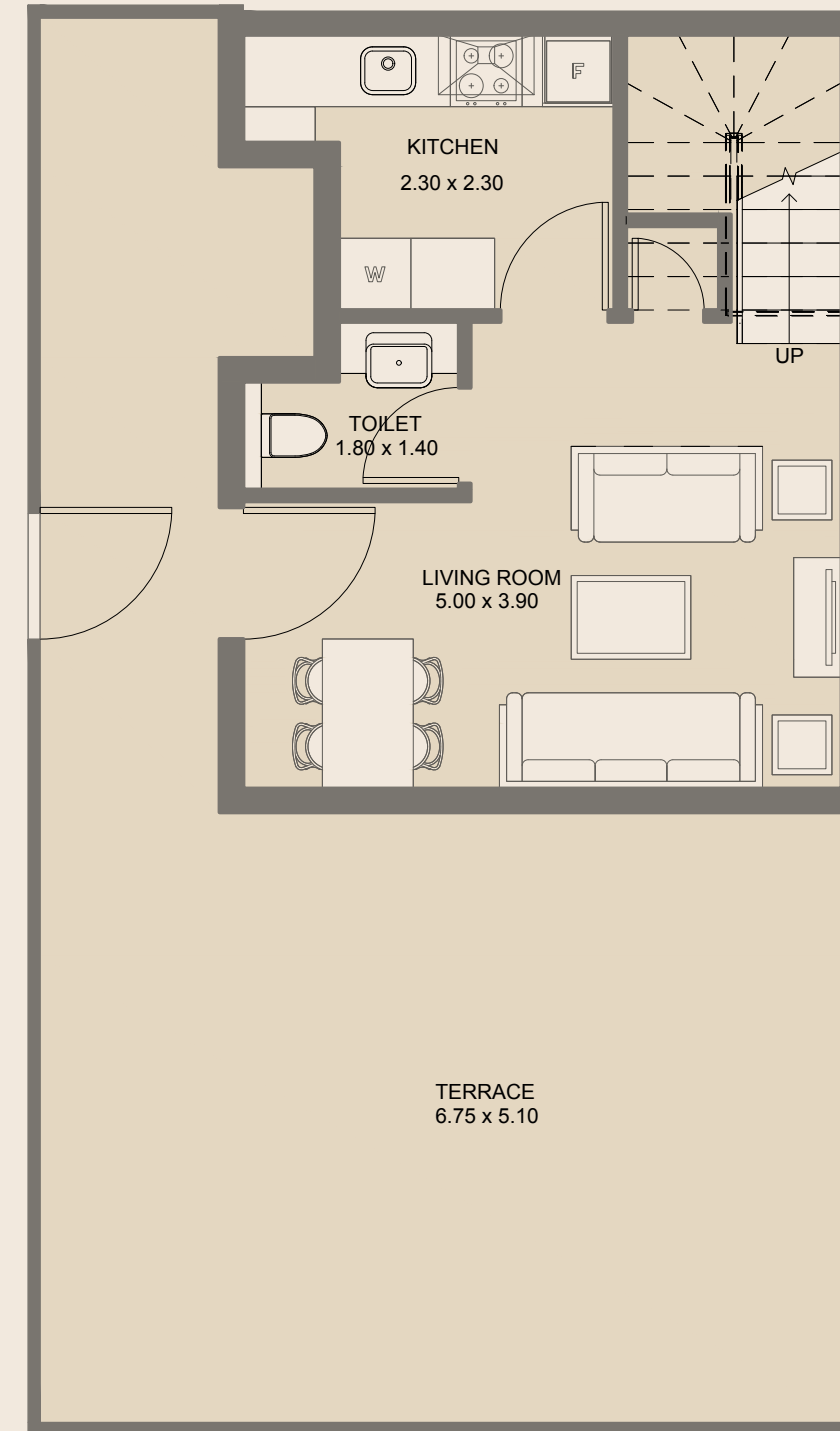

Lower Floor

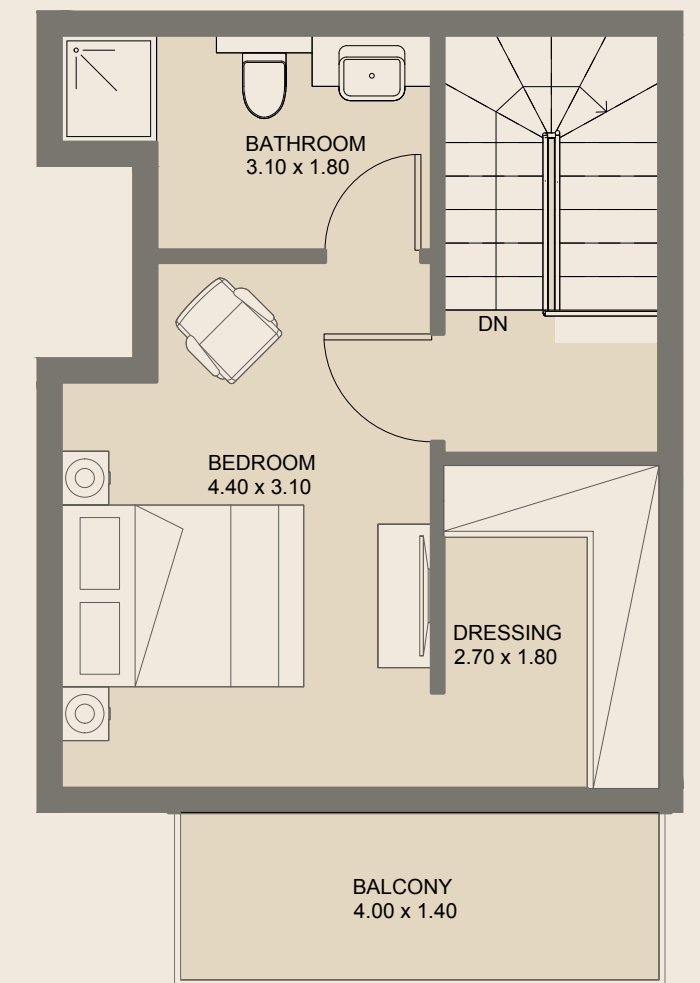

Upper Floor

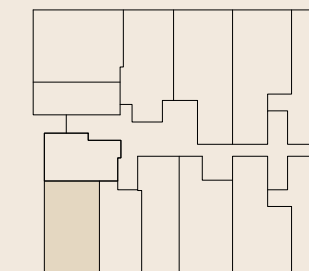


1BR - Duplex | Type C

Ground Floor


Internal Area	71.06 sq.m
External Area	61.54 sq.m
Total Area	132.60 sq.m

All drawings and dimensions are approximate. Drawings are not to scale and are subject to change without notice. The developer reserves the right to make revisions. The units are measured at typical floors in the building and columns may vary in size depending on the floor level. The availability, length and width of the balcony varies depending on which floor and which orientation the unit is located within the building. There will be slight differences in the internal areas between the same unit types depending on the shaft sizes that go through the units.


All drawings and dimensions are approximate. Drawings are not to scale and are subject to change without notice. The developer reserves the right to make revisions. The units are measured at typical floors in the building and columns may vary in size depending on the floor level. The availability, length and width of the balcony varies depending on which floor and which orientation the unit is located within the building. There will be slight differences in the internal areas between the same unit types depending on the shaft sizes that go through the units.

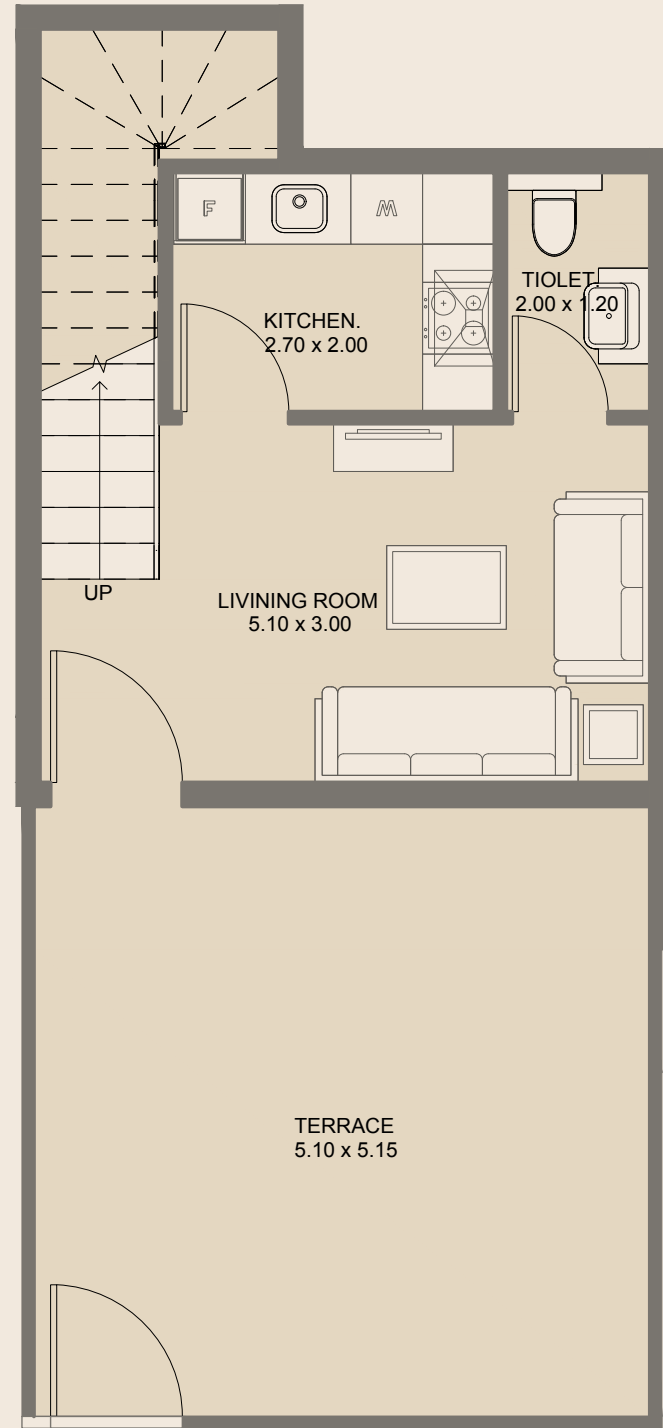

Lower Floor

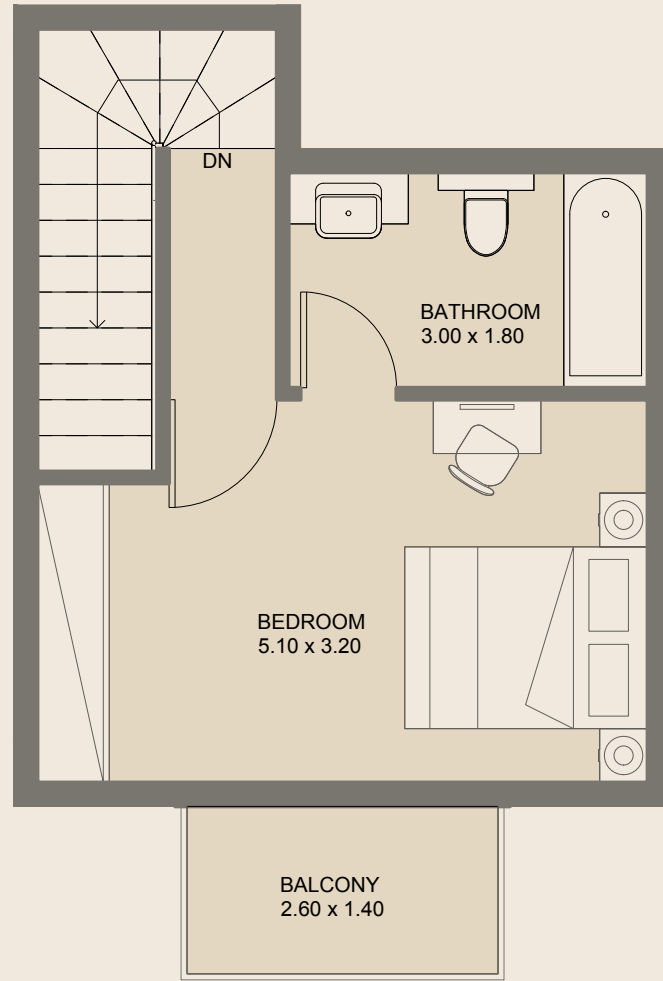


Upper Floor

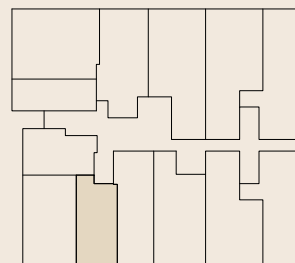

1BR - Duplex | Type D

Ground Floor


Internal Area	66.89 sq.m
External Area	35.89 sq.m
Total Area	102.78 sq.m

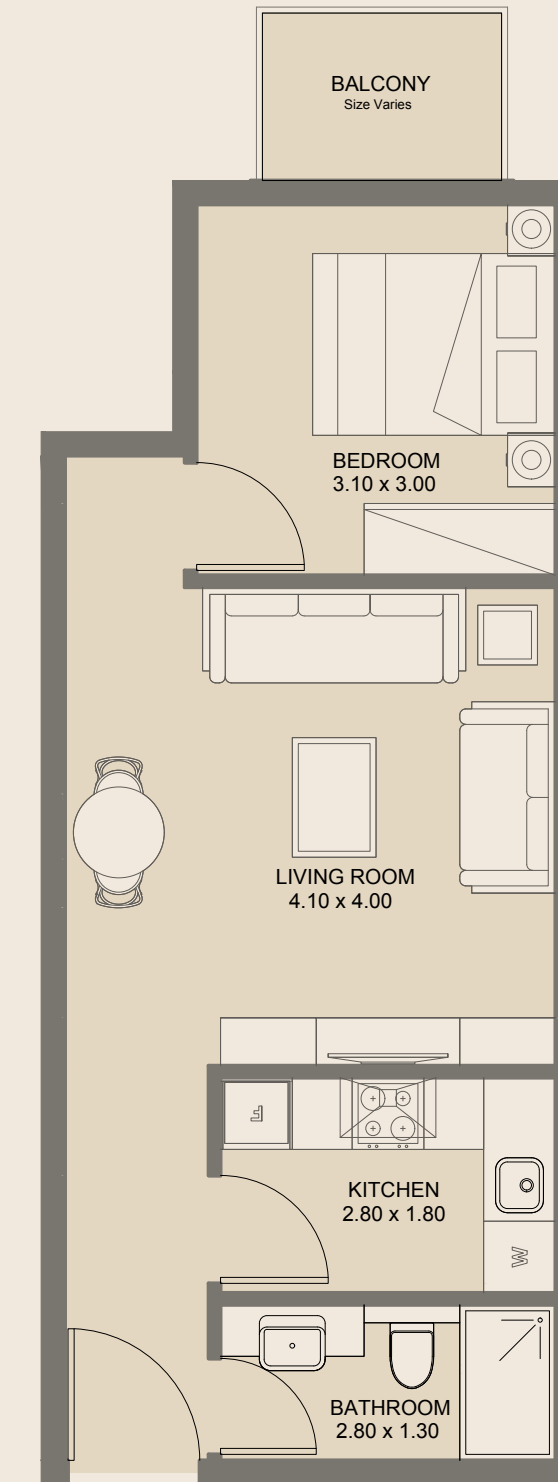

Junior 1BR | Type A


2nd, 3rd & 4th Floors

Internal Area	48.76 sq.m
External Area	3.36 sq.m
Total Area	51.44 sq.m

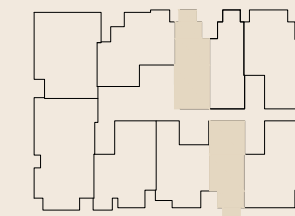

All drawings and dimensions are approximate. Drawings are not to scale and are subject to change without notice. The developer reserves the right to make revisions. The units are measured at typical floors in the building and columns may vary in size depending on the floor level. The furnishing and accessories shown are for representation only. The availability, length and width of the balcony varies depending on which floor and which orientation the unit is located within the building. There will be slight differences in the internal areas between the same unit types depending on the shaft sizes that go through the units.



All drawings and dimensions are approximate. Drawings are not to scale and are subject to change without notice. The developer reserves the right to make revisions. The units are measured at typical floors in the building and columns may vary in size depending on the floor level. The furnishing and accessories shown are for representation only. The availability, length and width of the balcony varies depending on which floor and which orientation the unit is located within the building. There will be slight differences in the internal areas between the same unit types depending on the shaft sizes that go through the units.

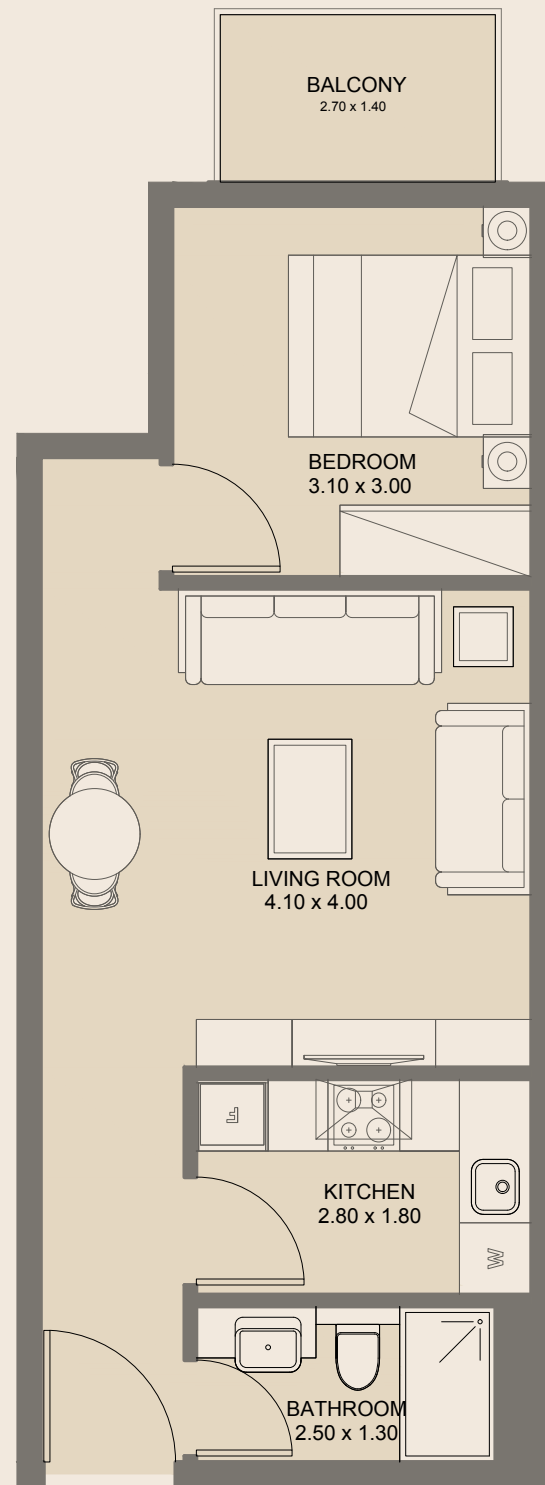

Junior 1BR | Type B

2nd, 3rd & 4th Floors


Internal Area	47.33 sq.m
External Area	3.70 sq.m
Total Area	51.03 sq.m

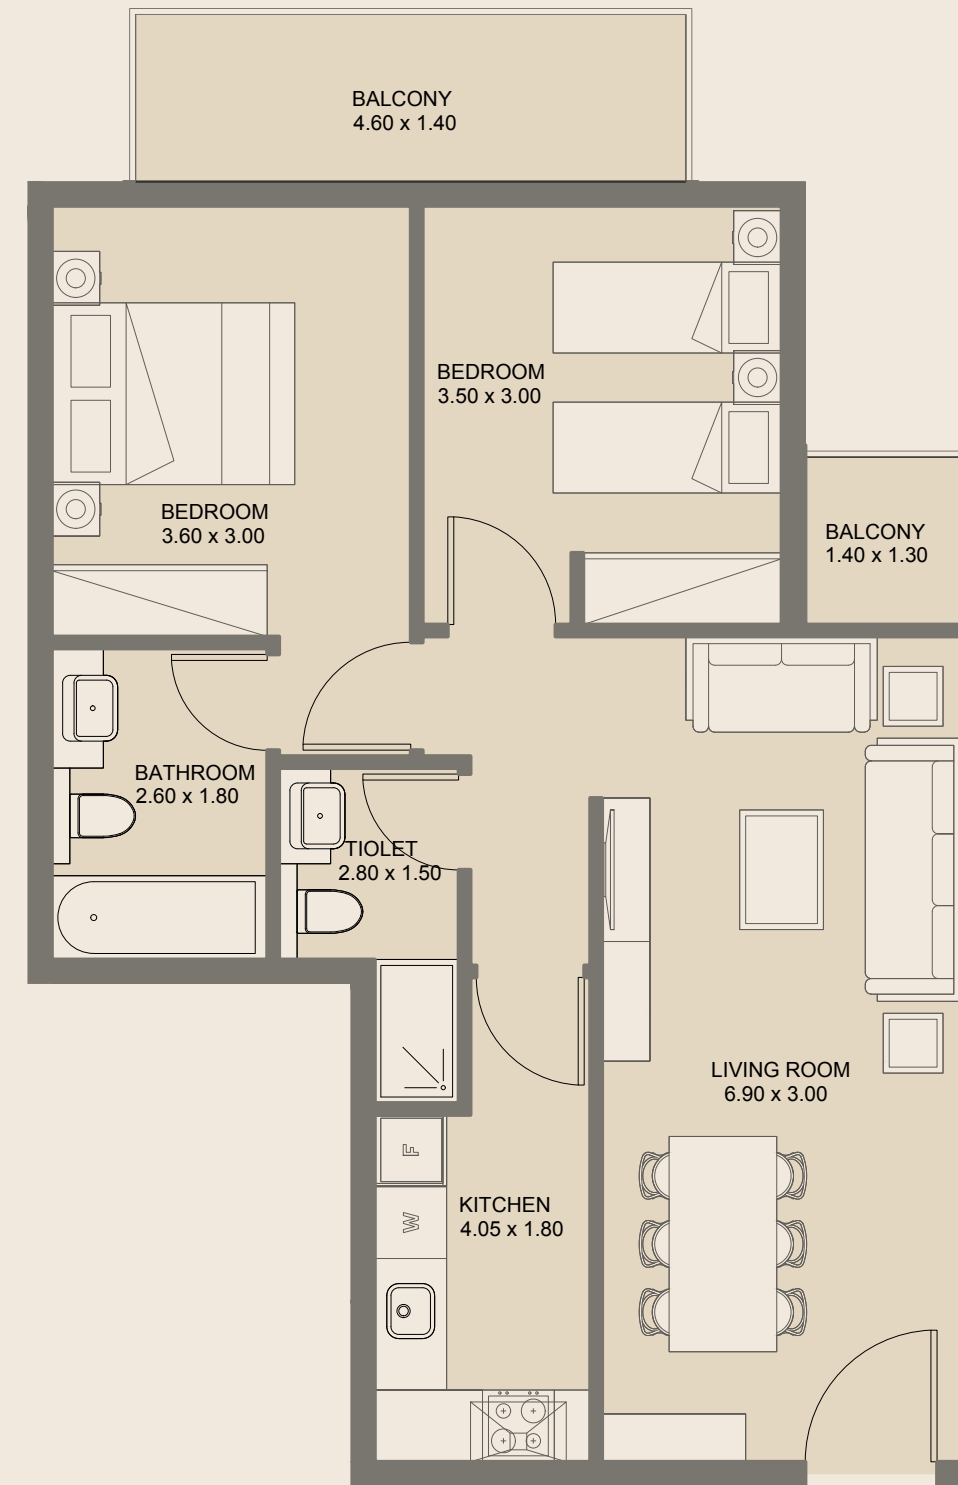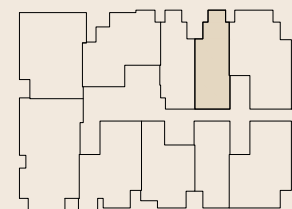


2BR | Type A

2nd, 3rd & 4th Floors


Internal Area	74.96 sq.m
External Area	9.91 sq.m
Total Area	84.87 sq.m

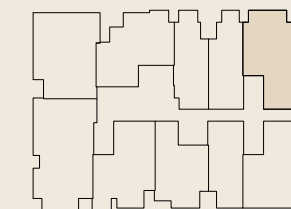

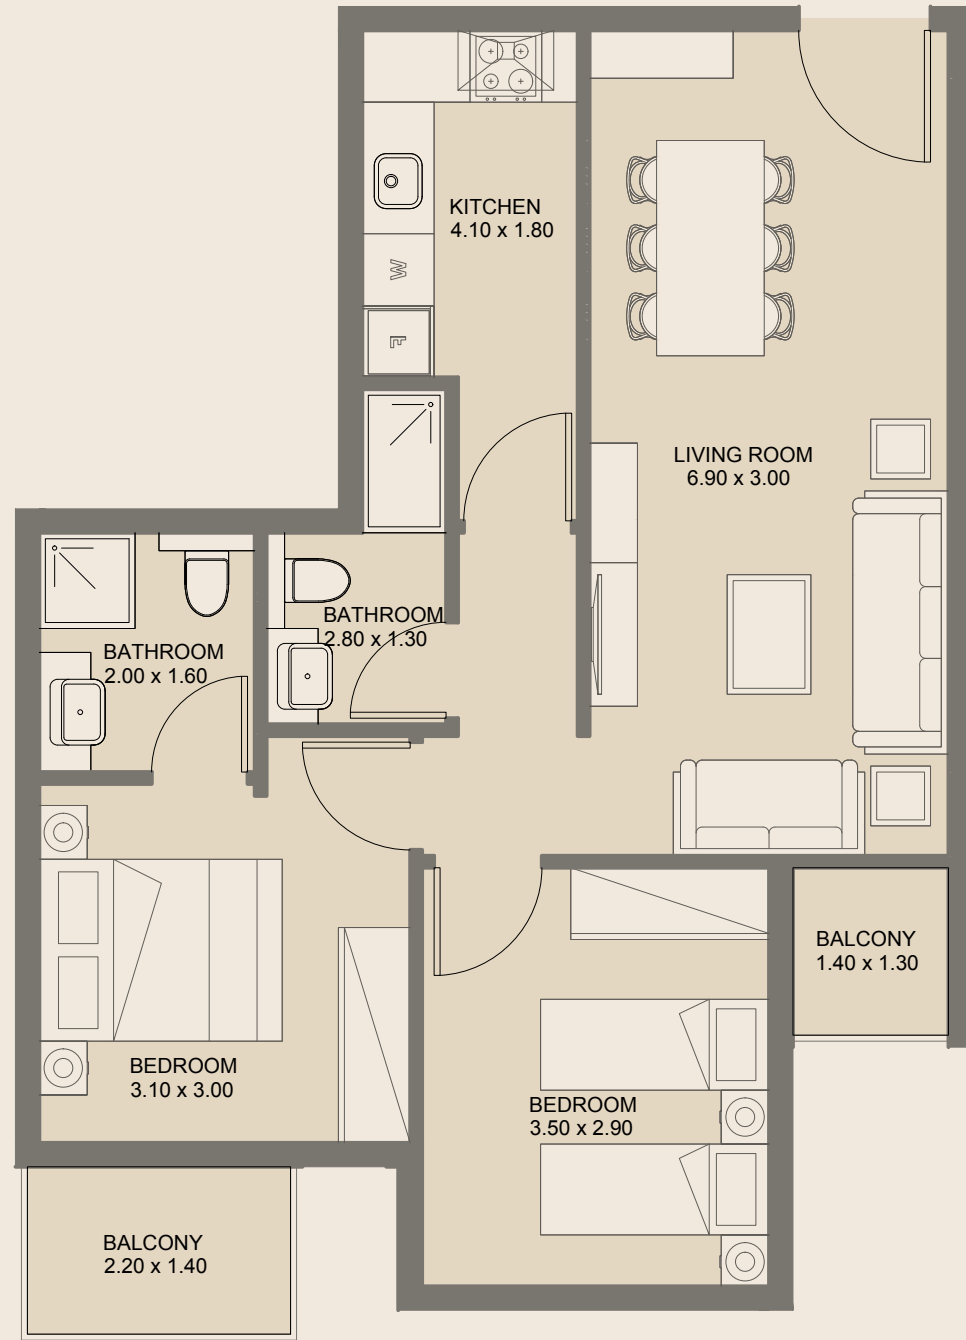


2BR | Type B

2nd, 3rd & 4th Floors

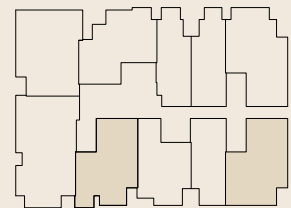


Internal Area	70.62 sq.m
External Area	6.14 sq.m
Total Area	76.76 sq.m

All drawings and dimensions are approximate. Drawings are not to scale and are subject to change without notice. The developer reserves the right to make revisions. The units are measured at typical floors in the building and columns may vary in size depending on the floor level. The furnishing and accessories shown are for representation only. The availability, length and width of the balcony varies depending on which floor and which orientation the unit is located within the building. There will be slight differences in the internal areas between the same unit types depending on the shaft sizes that go through the units.

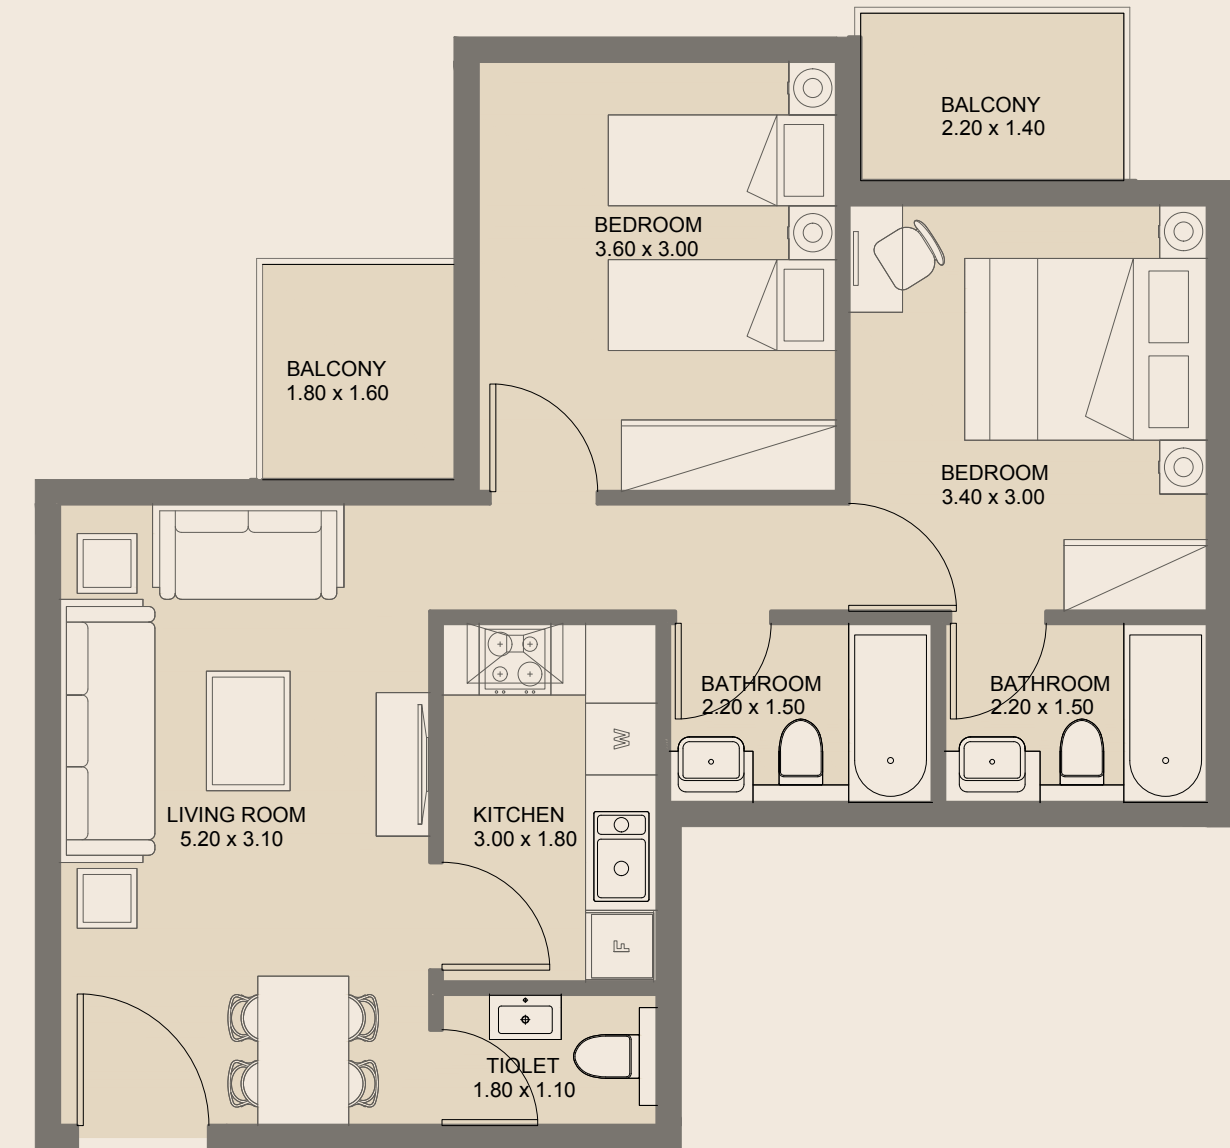


2BR | Type C

2nd, 3rd & 4th Floors

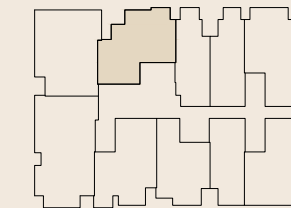


Internal Area	66.32 sq.m
External Area	7.15 sq.m
Total Area	73.48 sq.m

All drawings and dimensions are approximate. Drawings are not to scale and are subject to change without notice. The developer reserves the right to make revisions. The units are measured at typical floors in the building and columns may vary in size depending on the floor level. The furnishing and accessories shown are for representation only. The availability, length and width of the balcony varies depending on which floor and which orientation the unit is located within the building. There will be slight differences in the internal areas between the same unit types depending on the shaft sizes that go through the units.

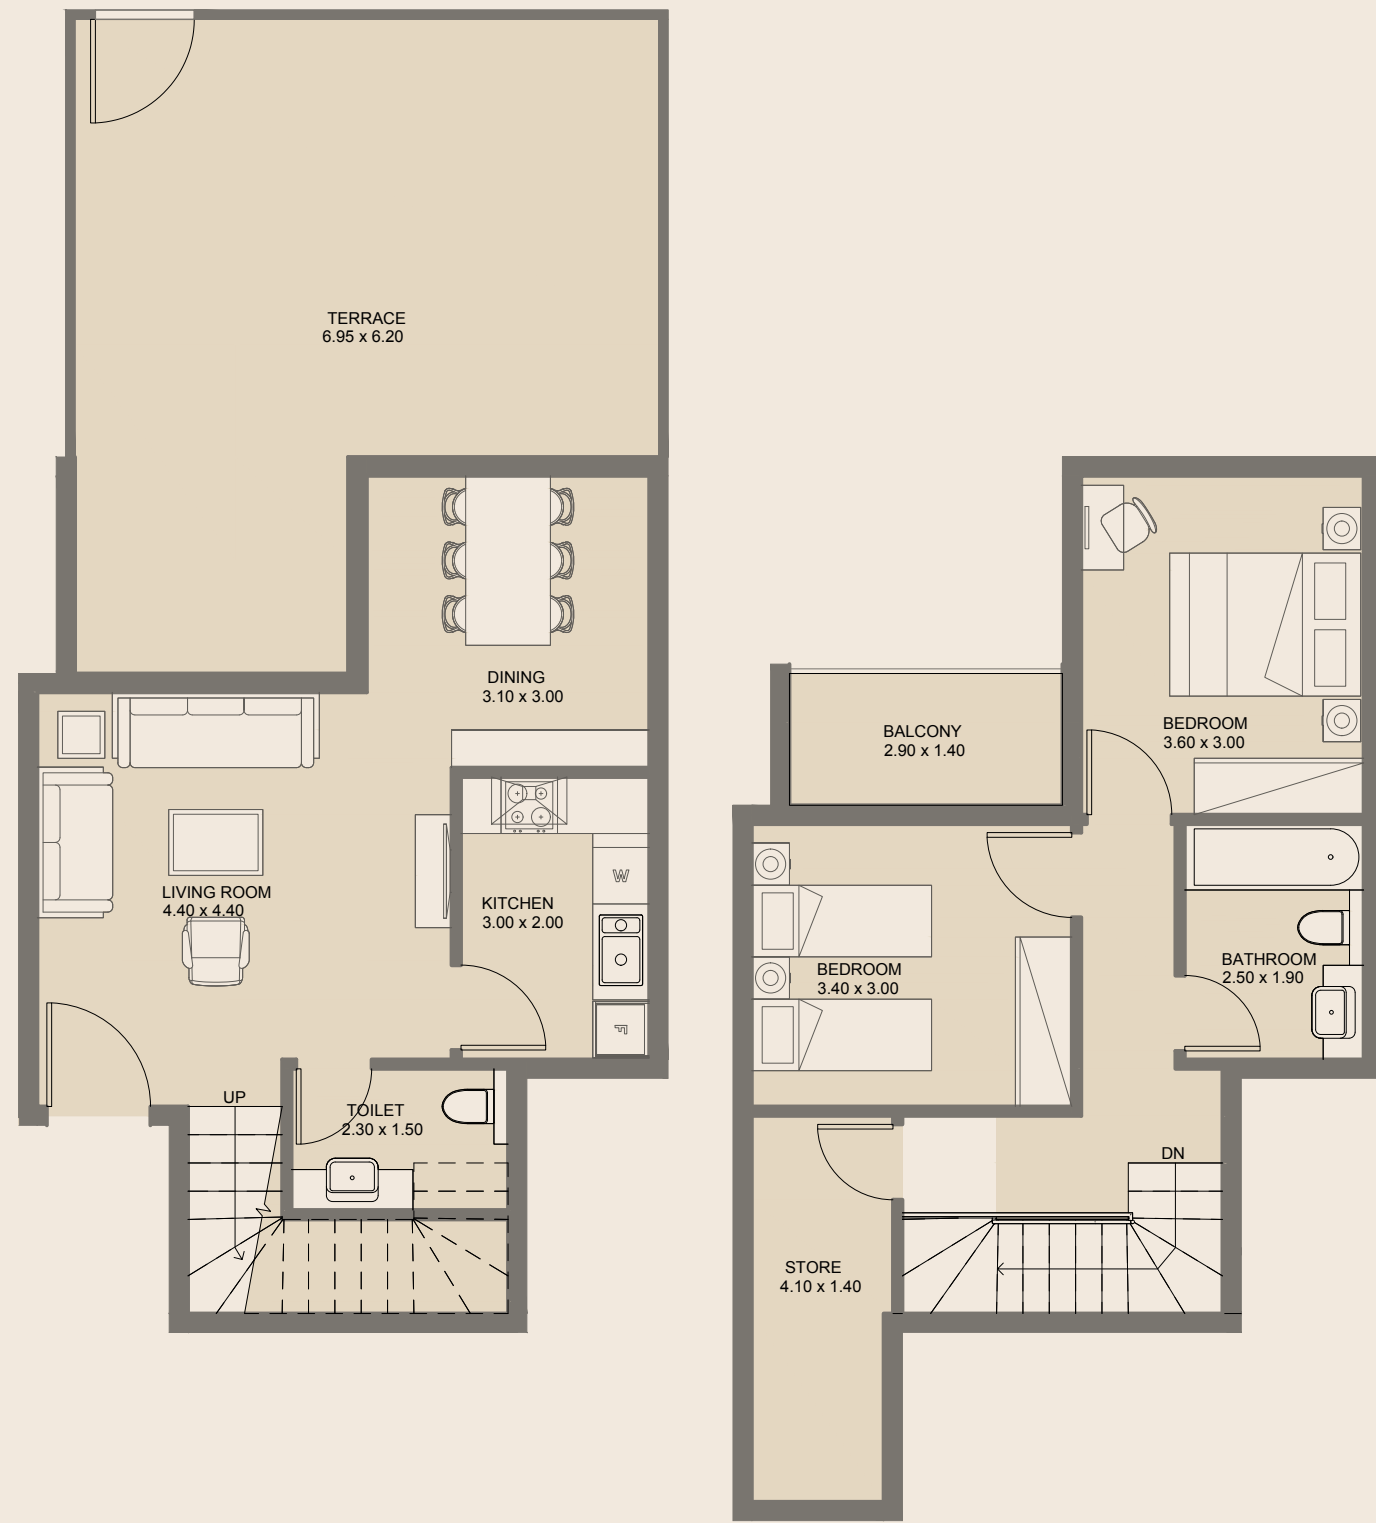

Lower Floor


Upper Floor

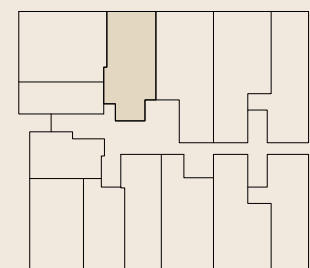

2BR - Duplex | Type A


Ground Floor

Internal Area	102.10 sq.m
External Area	47.47 sq.m
Total Area	149.57 sq.m

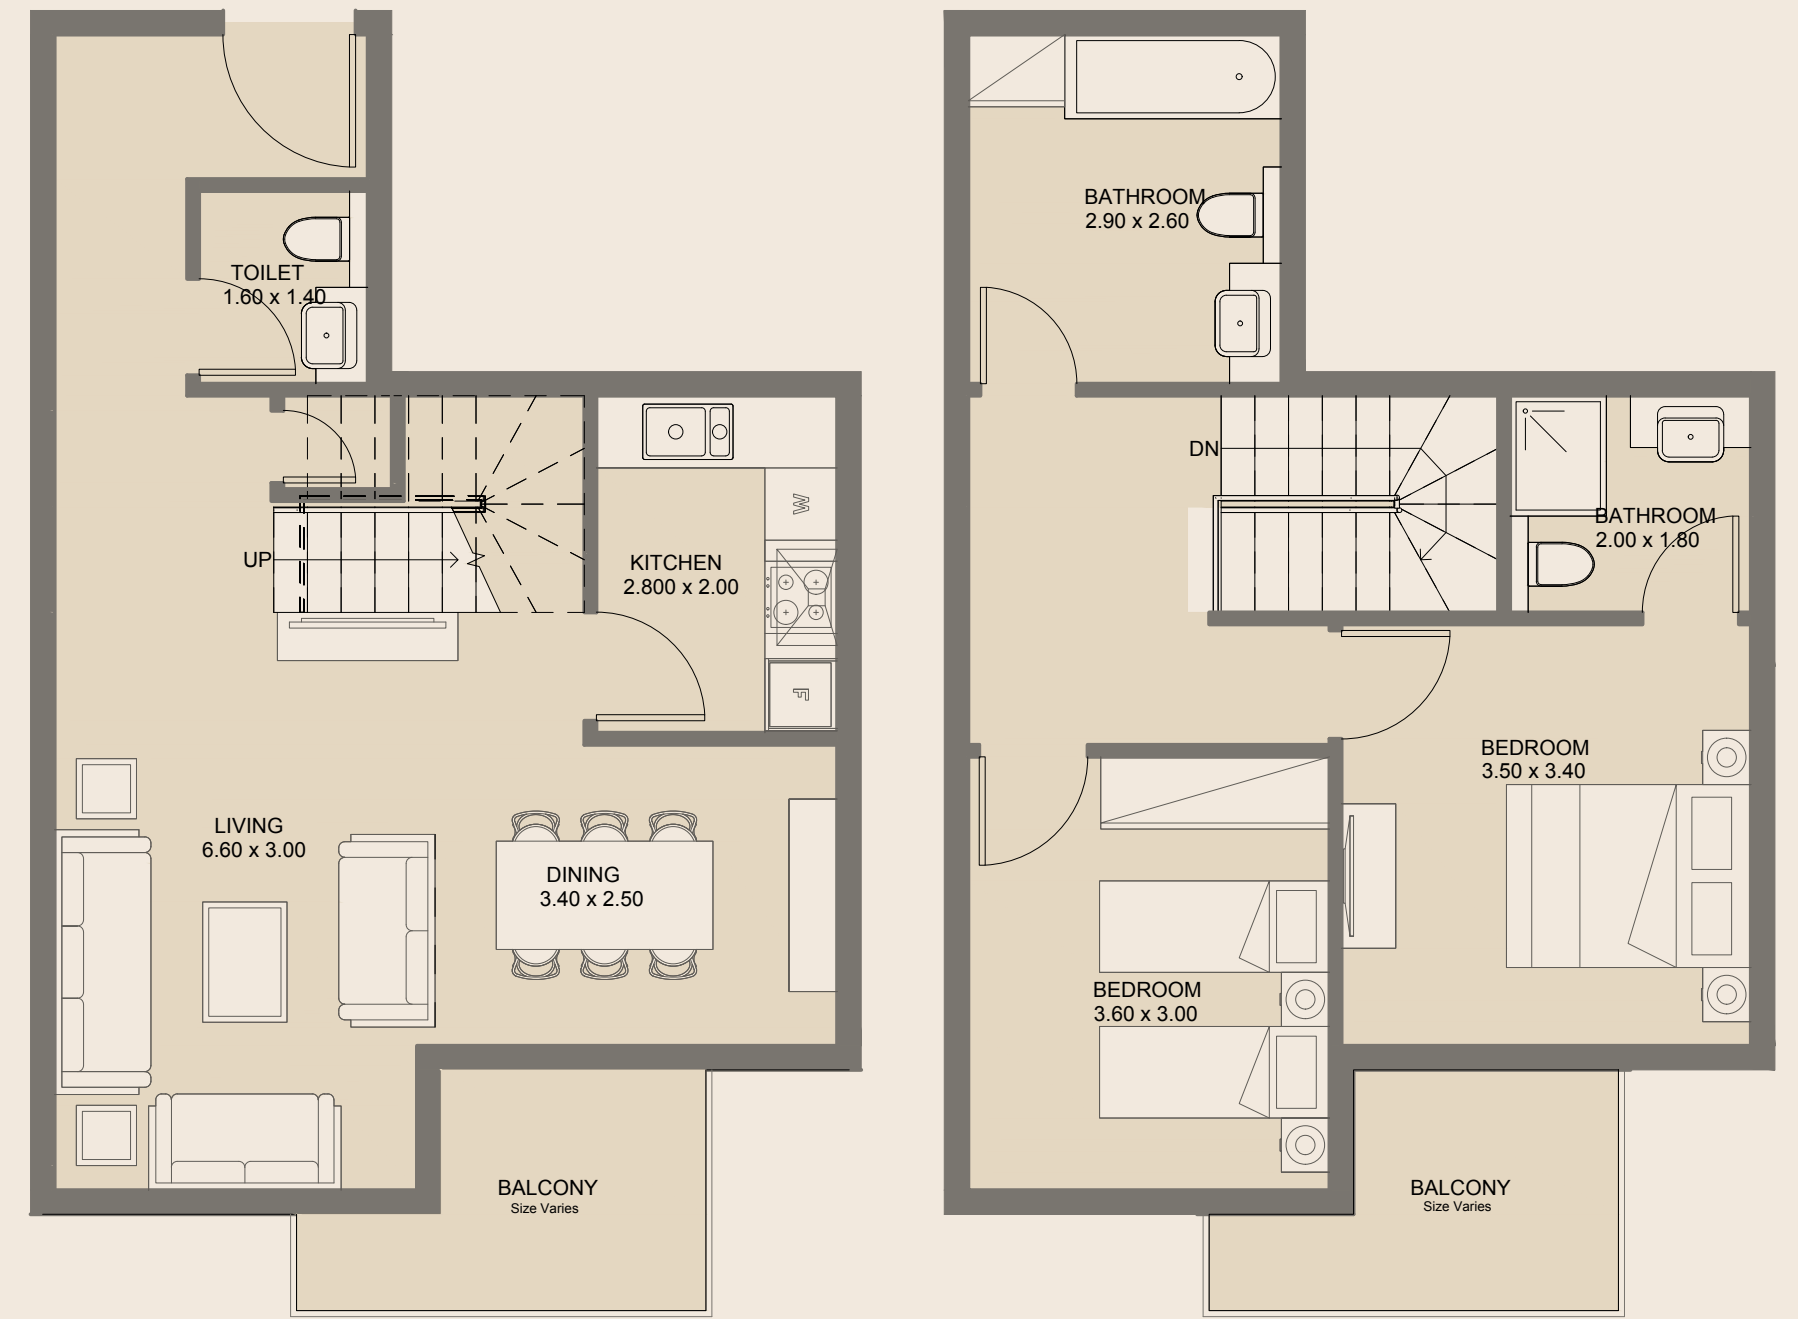

Lower Floor

Upper Floor

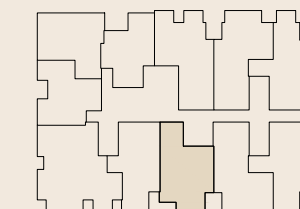


2BR - Duplex | Type B


GF & 5th Floors

Internal Area	111.22 sq.m
External Area	12.85 sq.m
Total Area	124.09 sq.m

Lower Floor

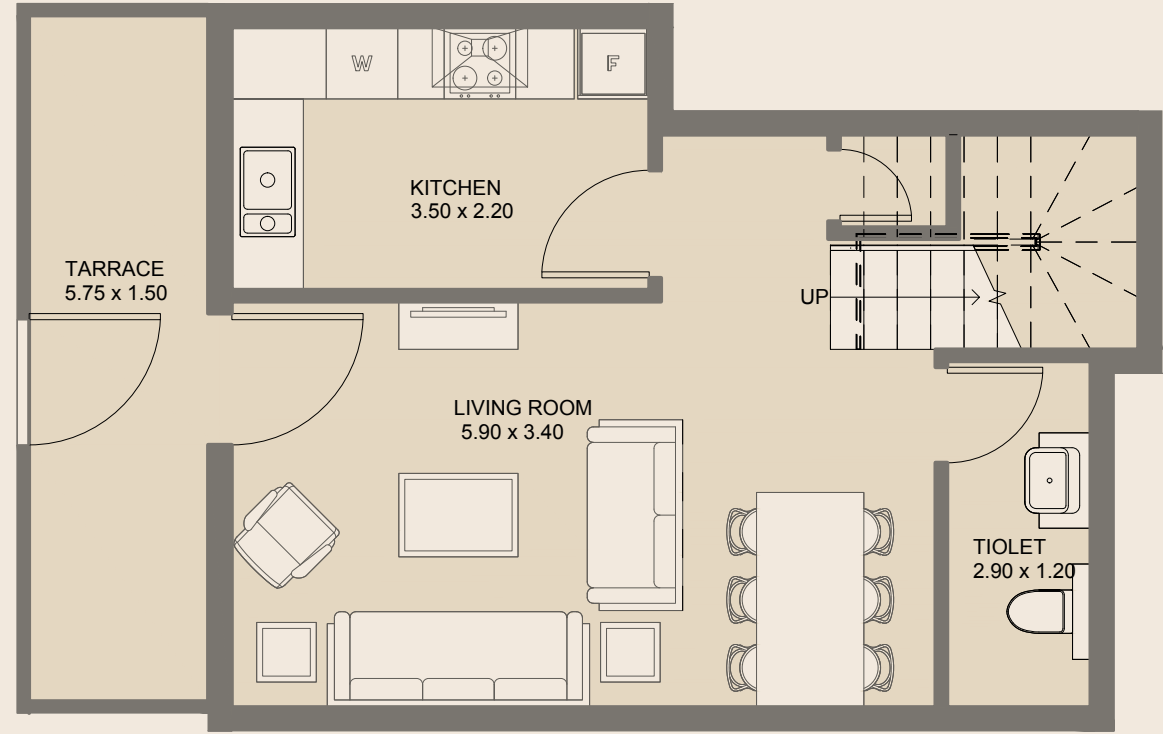


Upper Floor

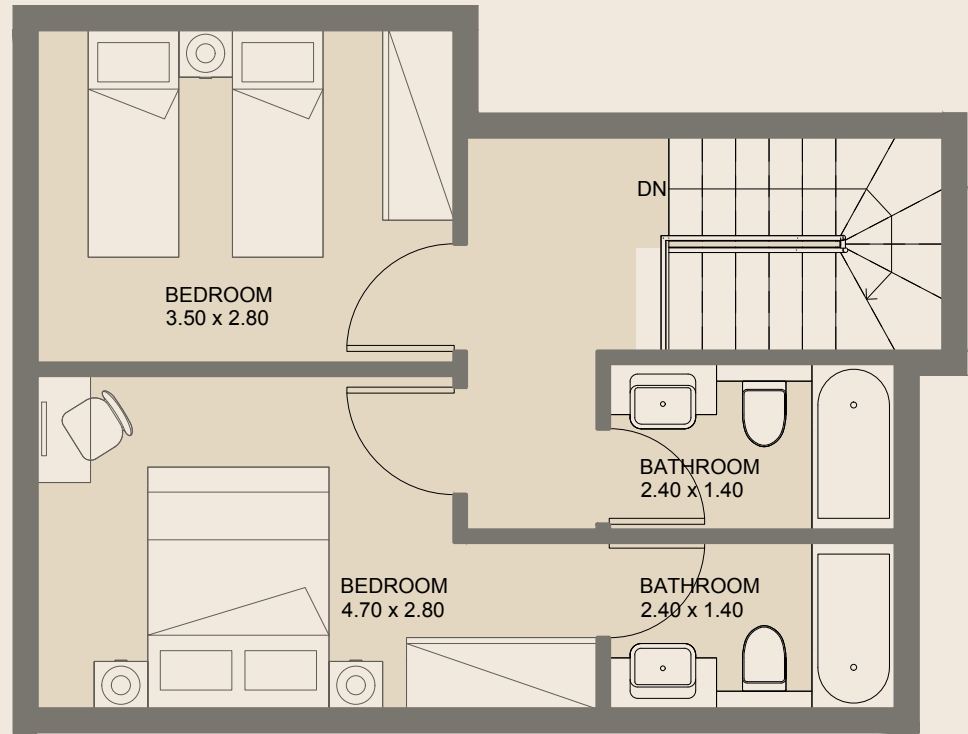


2BR - Duplex | Type C

Ground Floor


Internal Area	91.07 sq.m
External Area	10.35 sq.m
Total Area	101.42 sq.m

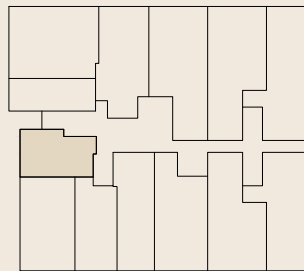


Lower Floor

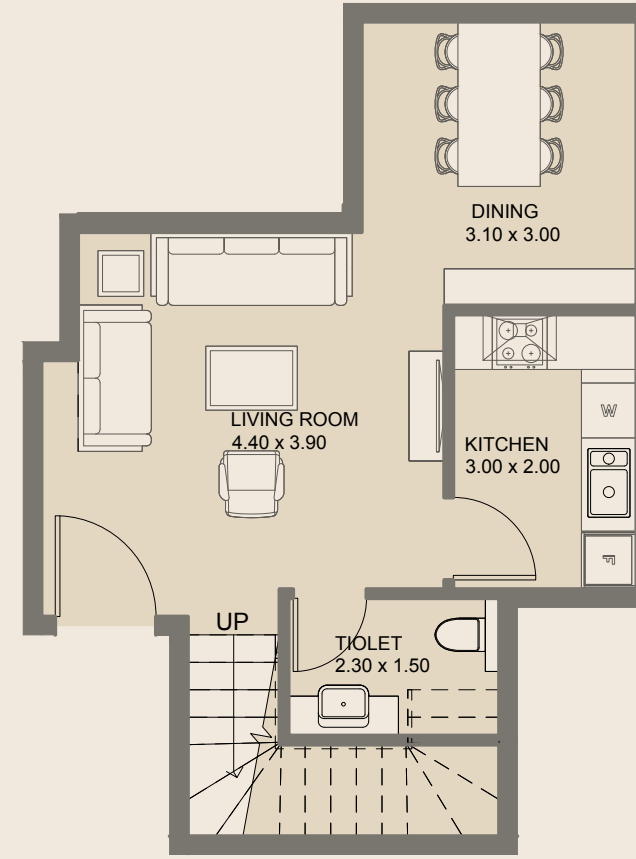

Upper Floor

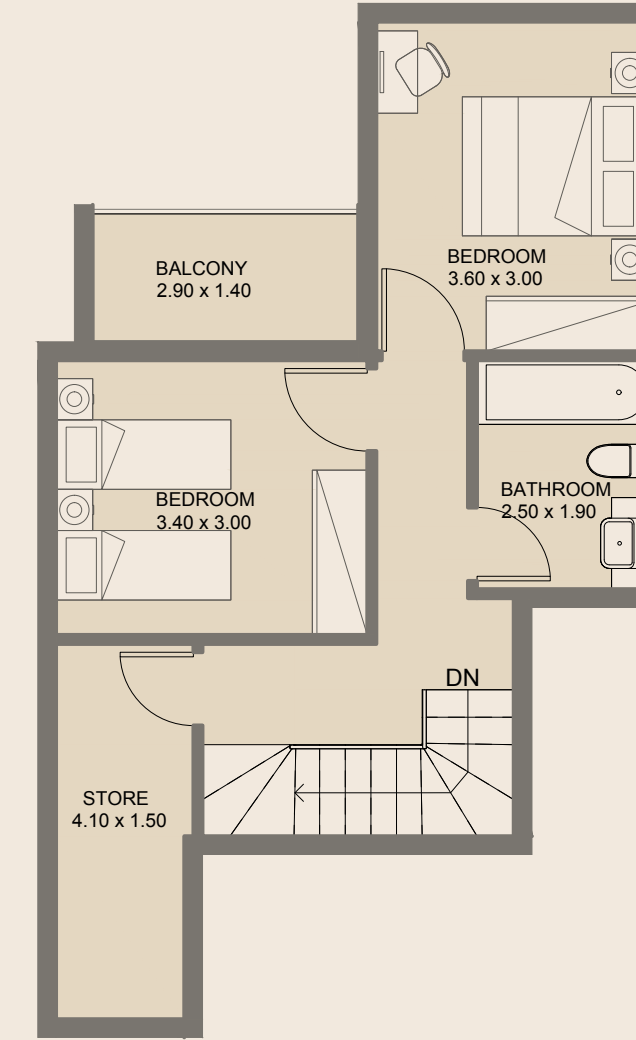


Upper Floor

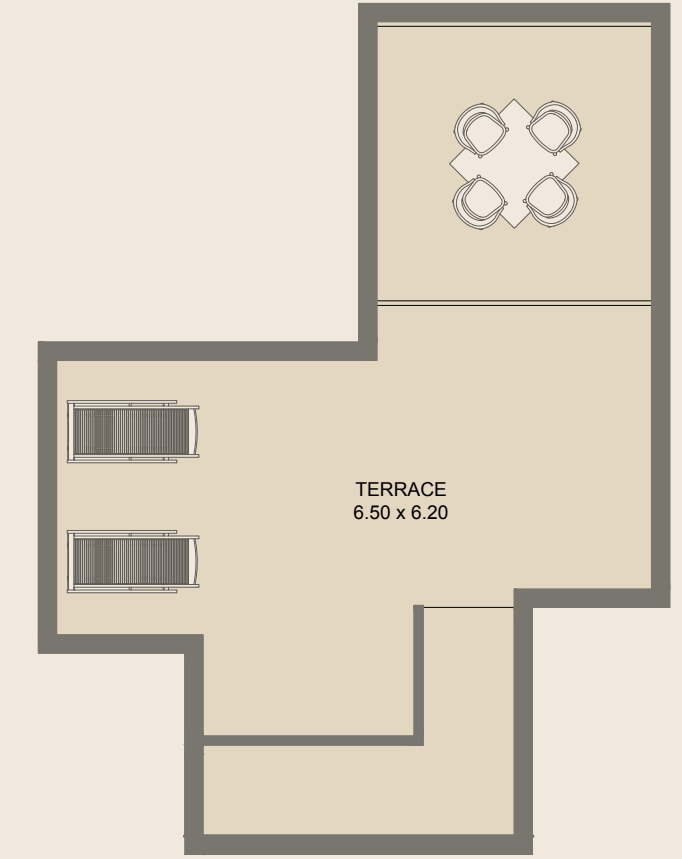

2BR - Duplex | Type D


5th & 6th Floors

Internal Area	101.04 sq.m
External Area	49.21 sq.m
Total Area	150.25 sq.m

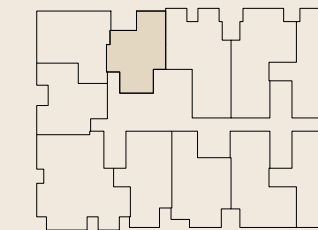


All drawings and dimensions are approximate. Drawings are not to scale and are subject to change without notice. The developer reserves the right to make revisions. The units are measured at typical floors in the building and columns may vary in size depending on the floor level. The furnishing and accessories shown are for representation only. The availability, length and width of the balcony varies depending on which floor and which orientation the unit is located within the building. There will be slight differences in the internal areas between the same unit types depending on the shaft sizes that go through the units.

All drawings and dimensions are approximate. Drawings are not to scale and are subject to change without notice. The developer reserves the right to make revisions. The units are measured at typical floors in the building and columns may vary in size depending on the floor level. The furnishing and accessories shown are for representation only. The availability, length and width of the balcony varies depending on which floor and which orientation the unit is located within the building. There will be slight differences in the internal areas between the same unit types depending on the shaft sizes that go through the units.

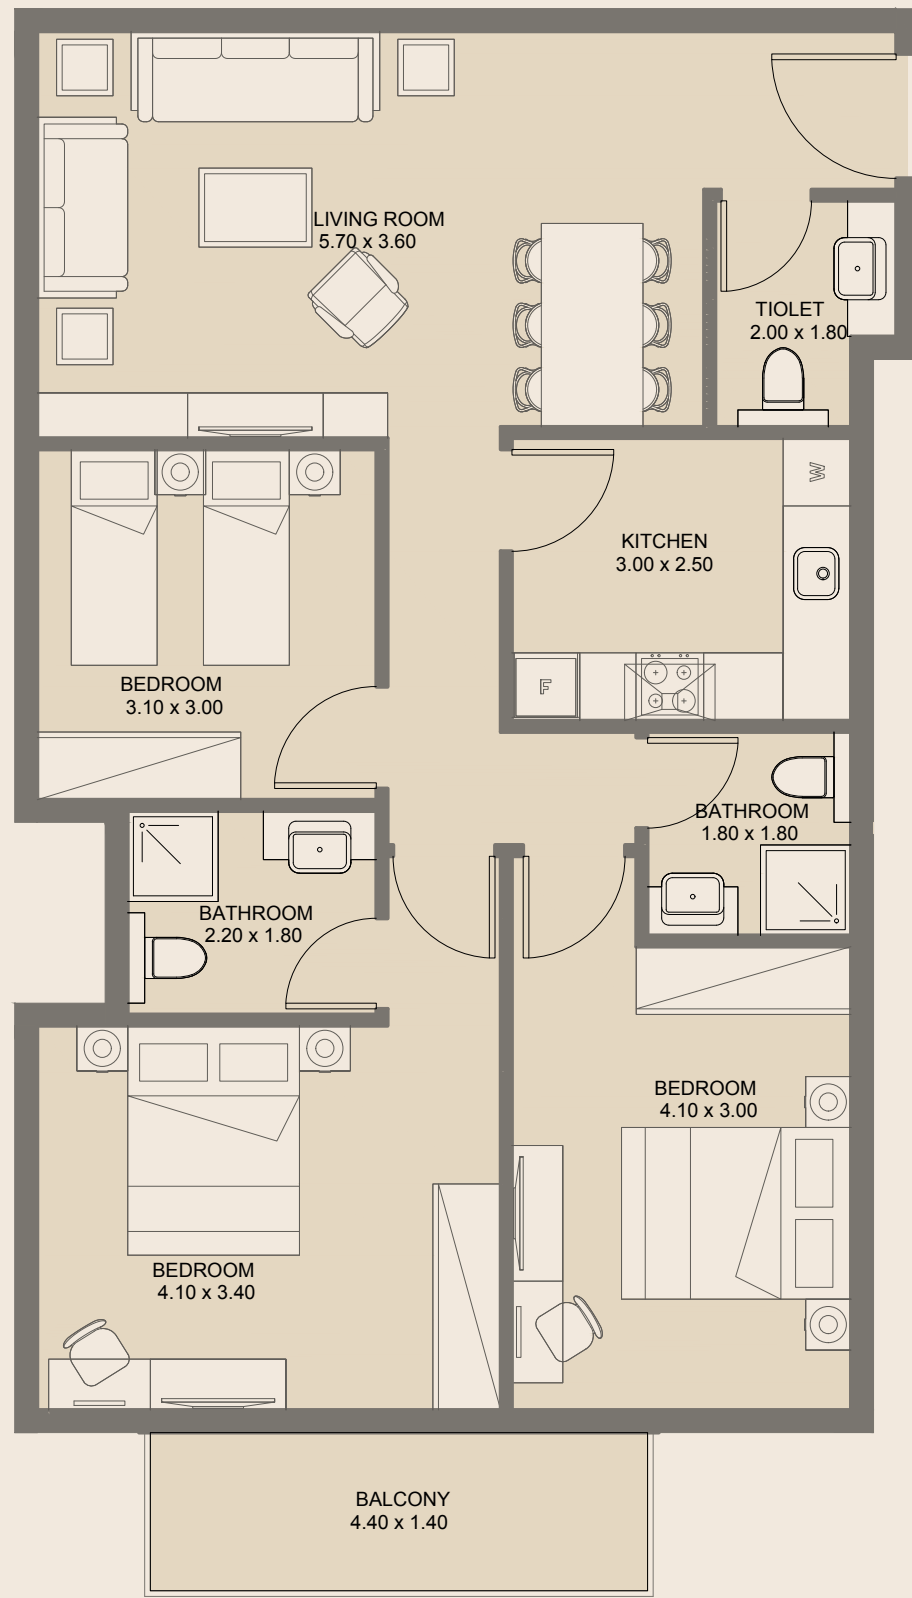


3BR | Type A

2nd, 3rd & 4th Floors

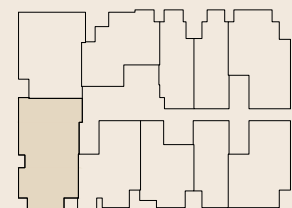


Internal Area	102.50 sq.m
External Area	7.39 sq.m
Total Area	109.89 sq.m

All drawings and dimensions are approximate. Drawings are not to scale and are subject to change without notice. The developer reserves the right to make revisions. The units are measured at typical floors in the building and columns may vary in size depending on the floor level. The furnishing and accessories shown are for representation only. The availability, length and width of the balcony varies depending on which floor and which orientation the unit is located within the building. There will be slight differences in the internal areas between the same unit types depending on the shaft sizes that go through the units.

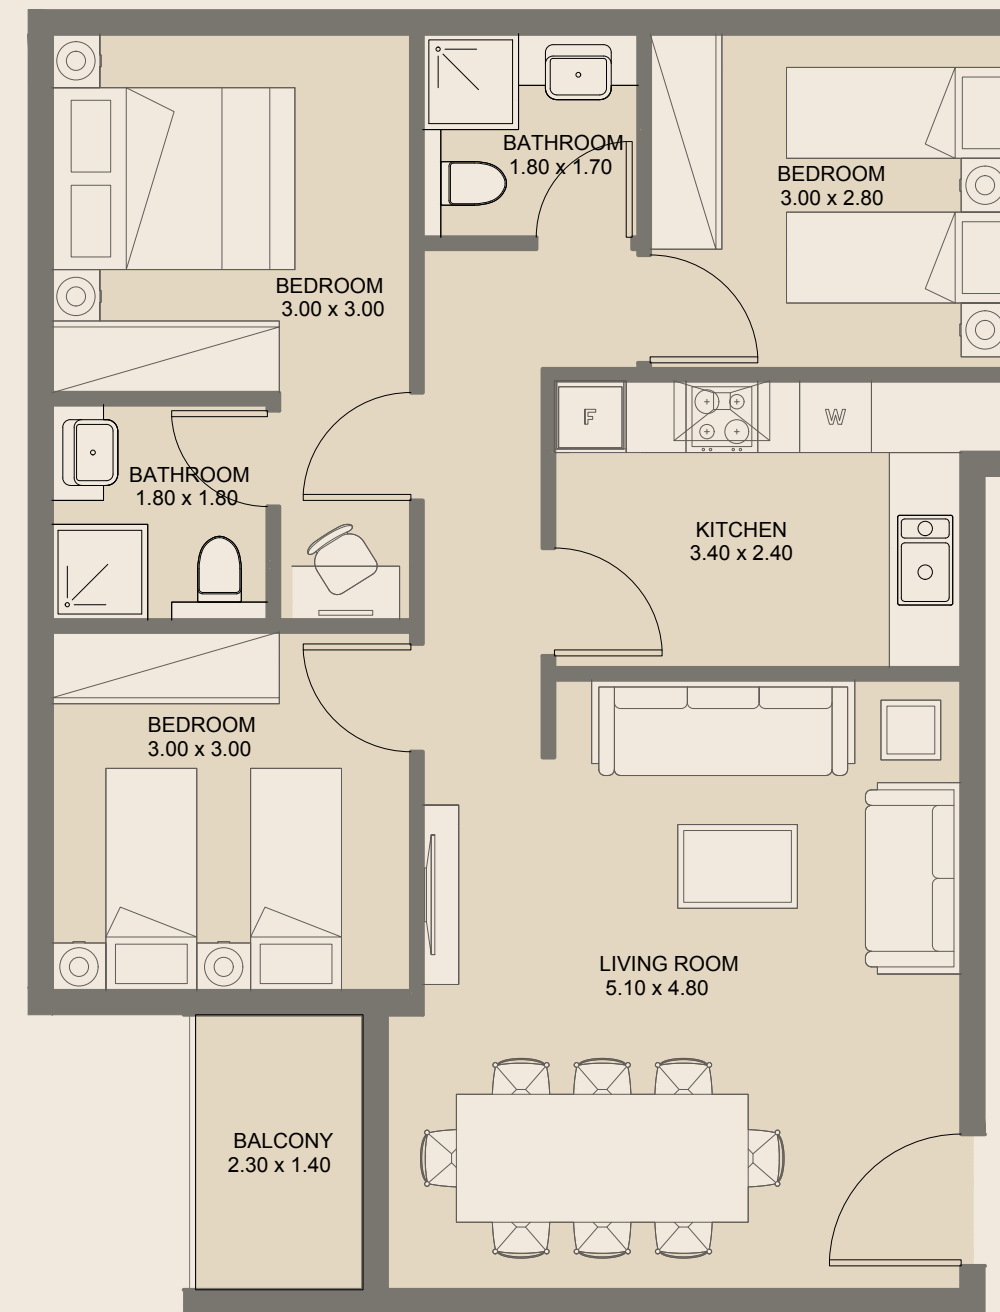


3BR | Type B

2nd, 3rd & 4th Floors

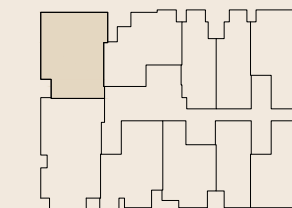


Internal Area	87.89 sq.m
External Area	3.86 sq.m
Total Area	91.76 sq.m


All drawings and dimensions are approximate. Drawings are not to scale and are subject to change without notice. The developer reserves the right to make revisions. The units are measured at typical floors in the building and columns may vary in size depending on the floor level. The furnishing and accessories shown are for representation only. The availability, length and width of the balcony varies depending on which floor and which orientation the unit is located within the building. There will be slight differences in the internal areas between the same unit types depending on the shaft sizes that go through the units.

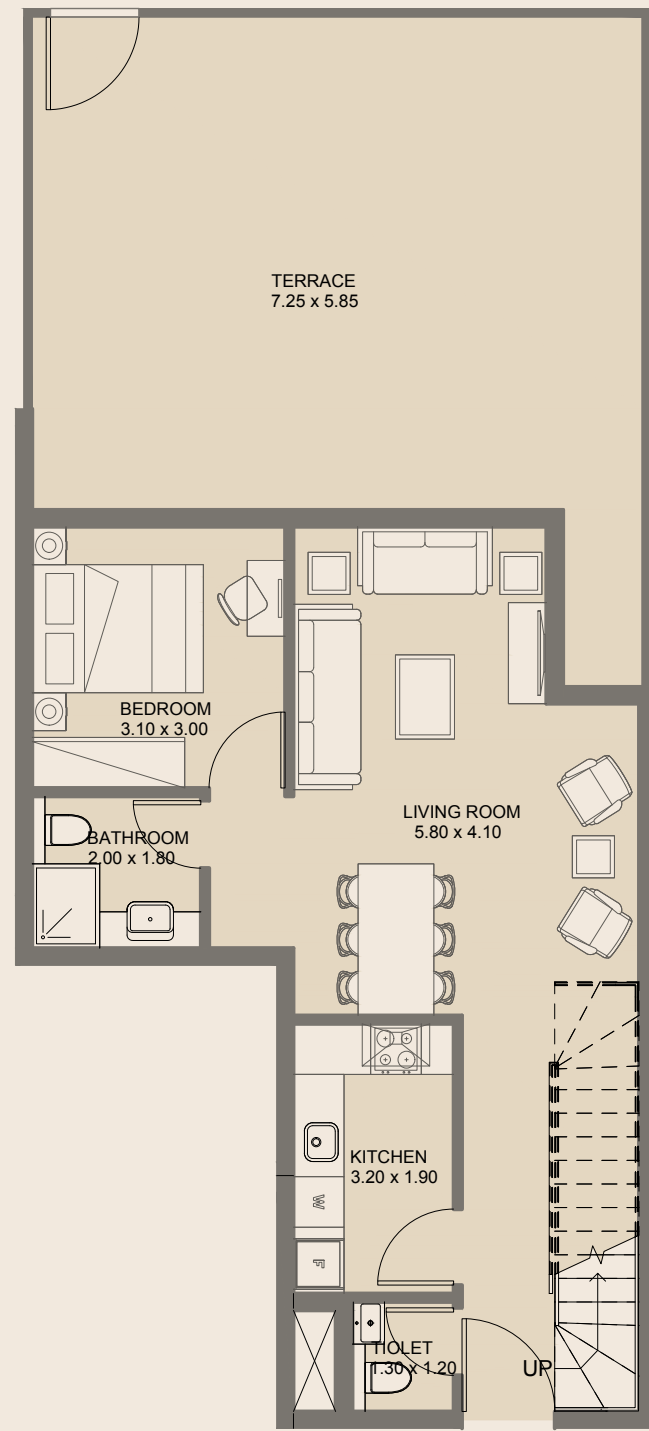

Lower Floor

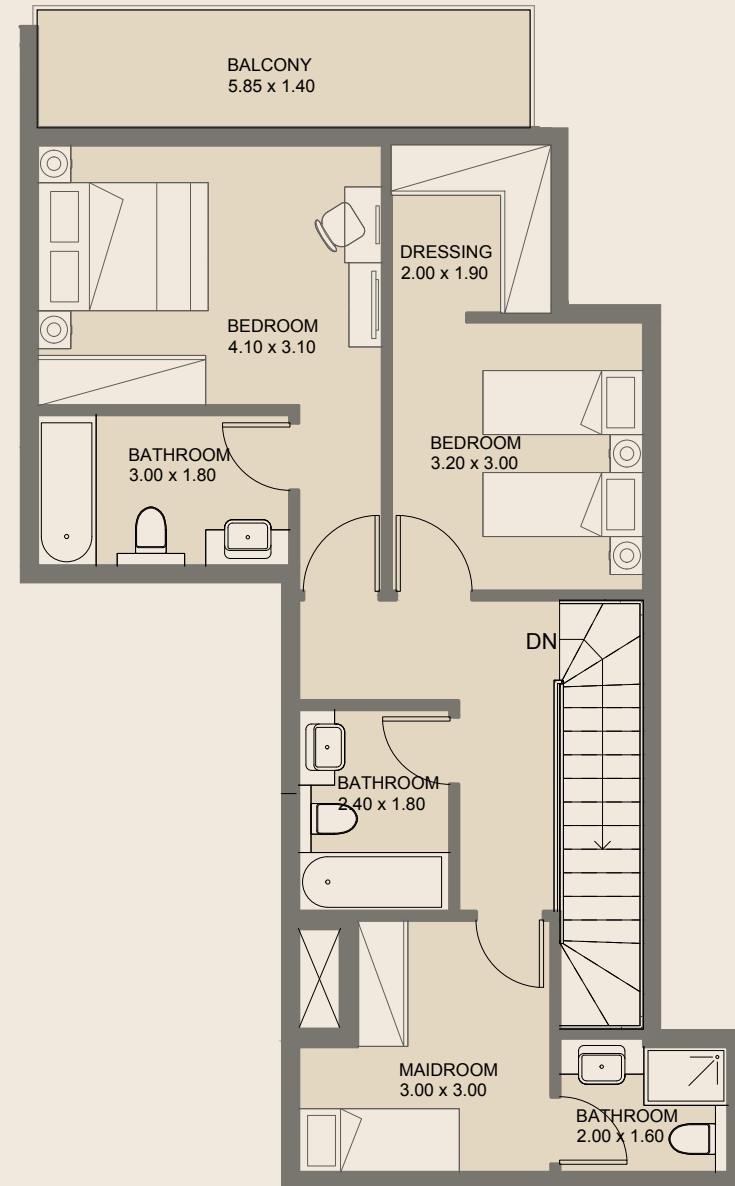


Upper Floor

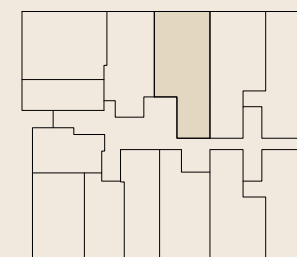


3BR - Duplex | Type A

Ground Floor


Internal Area	140.25 sq.m
External Area	63.12 sq.m
Total Area	203.37 sq.m

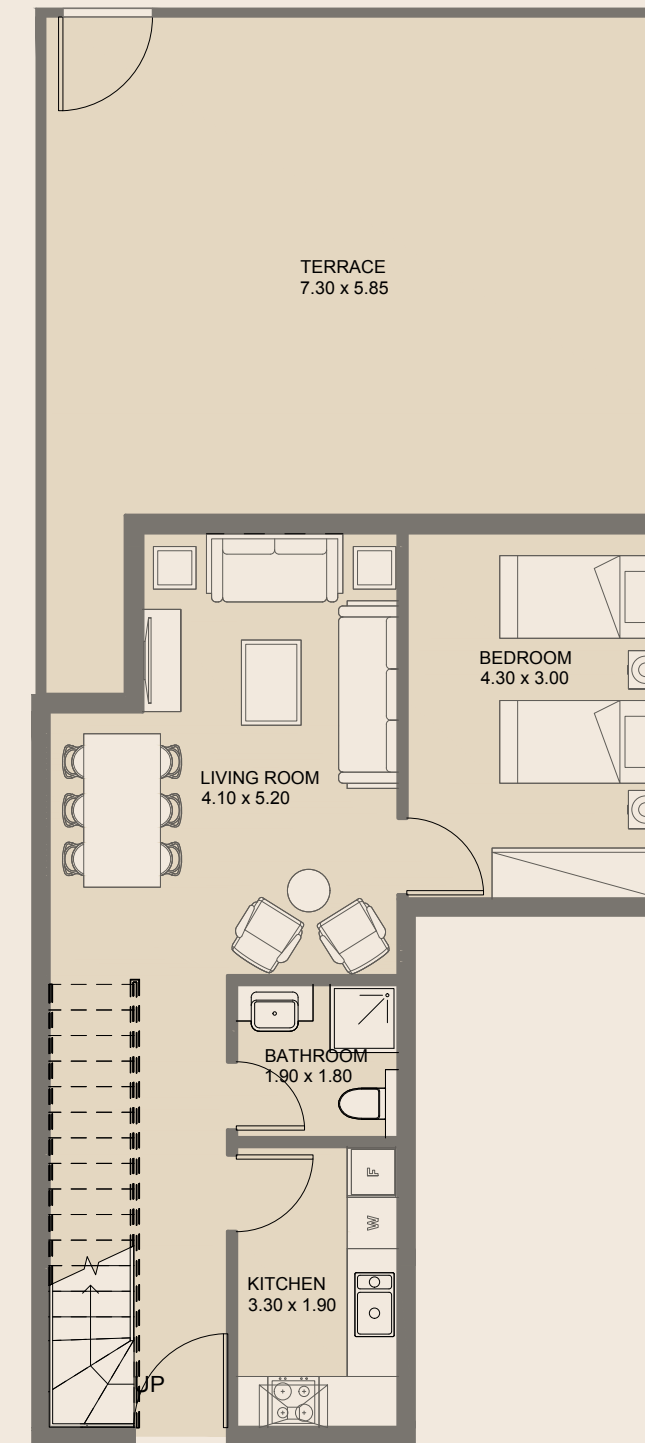

Lower Floor

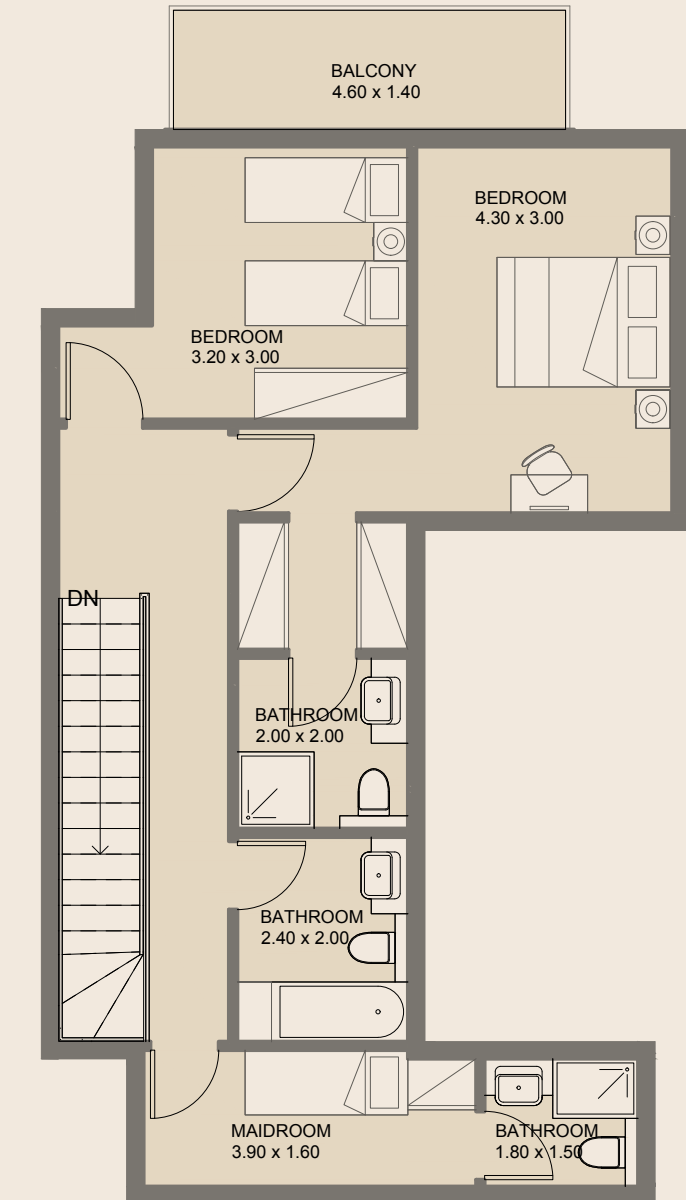


Upper Floor

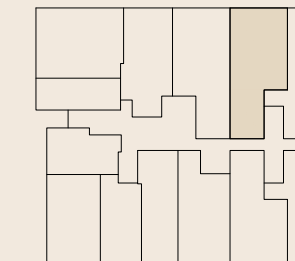


3BR - Duplex | Type B

Ground Floor


Internal Area	139.69 sq.m
External Area	61.37 sq.m
Total Area	201.05 sq.m

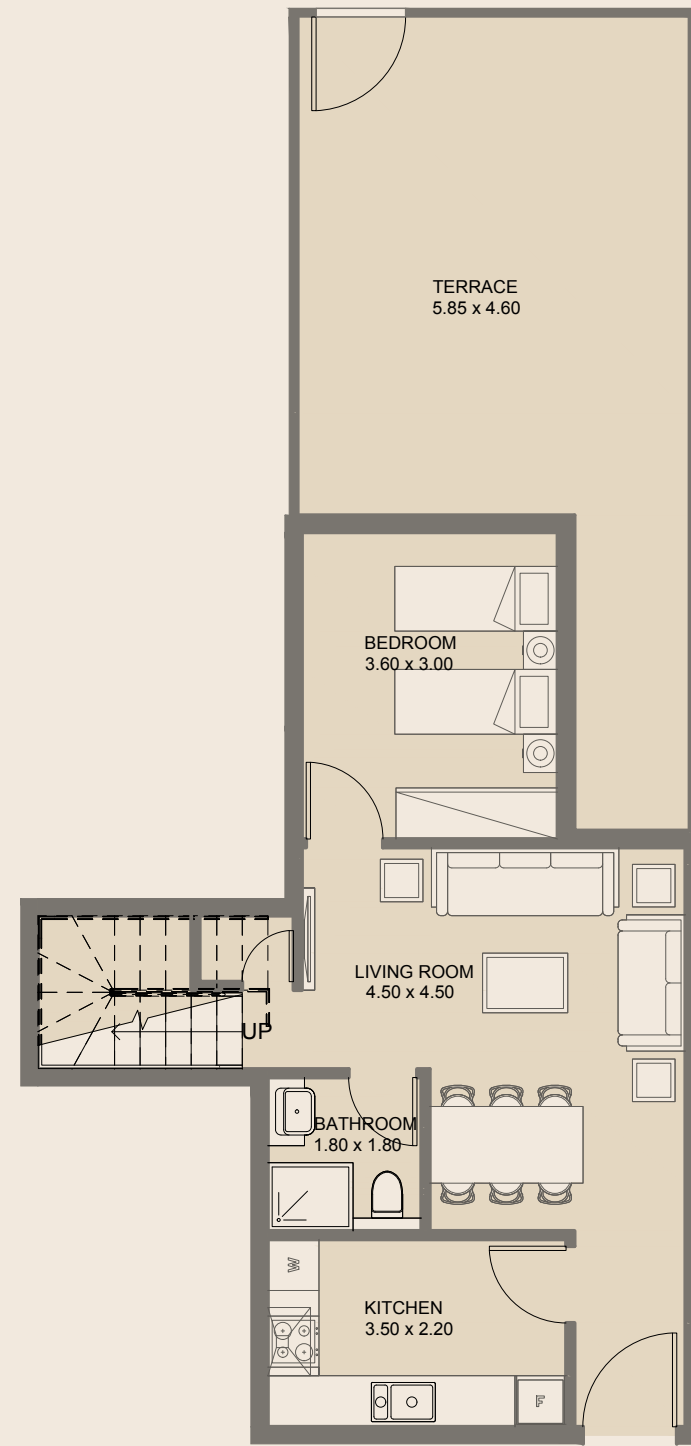

Lower Floor

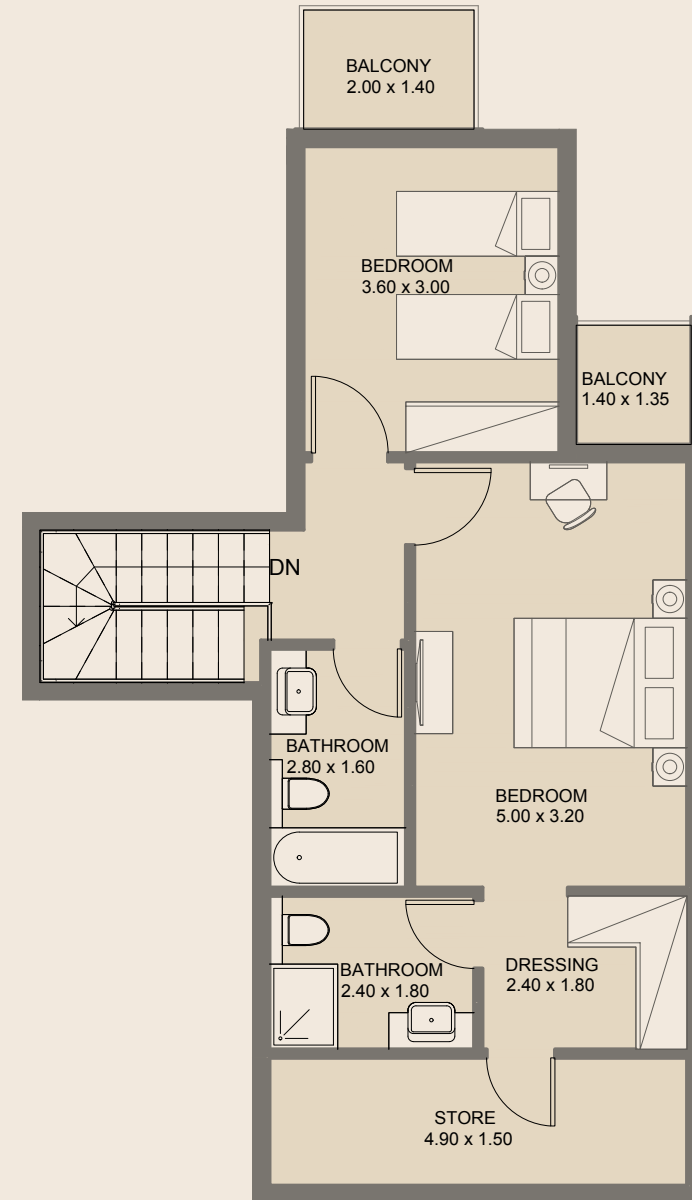


Upper Floor

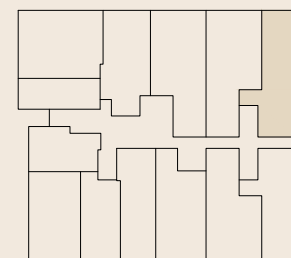


3BR - Duplex | Type C

Ground Floor


Internal Area	126.56 sq.m
External Area	43.91 sq.m
Total Area	170.47 sq.m

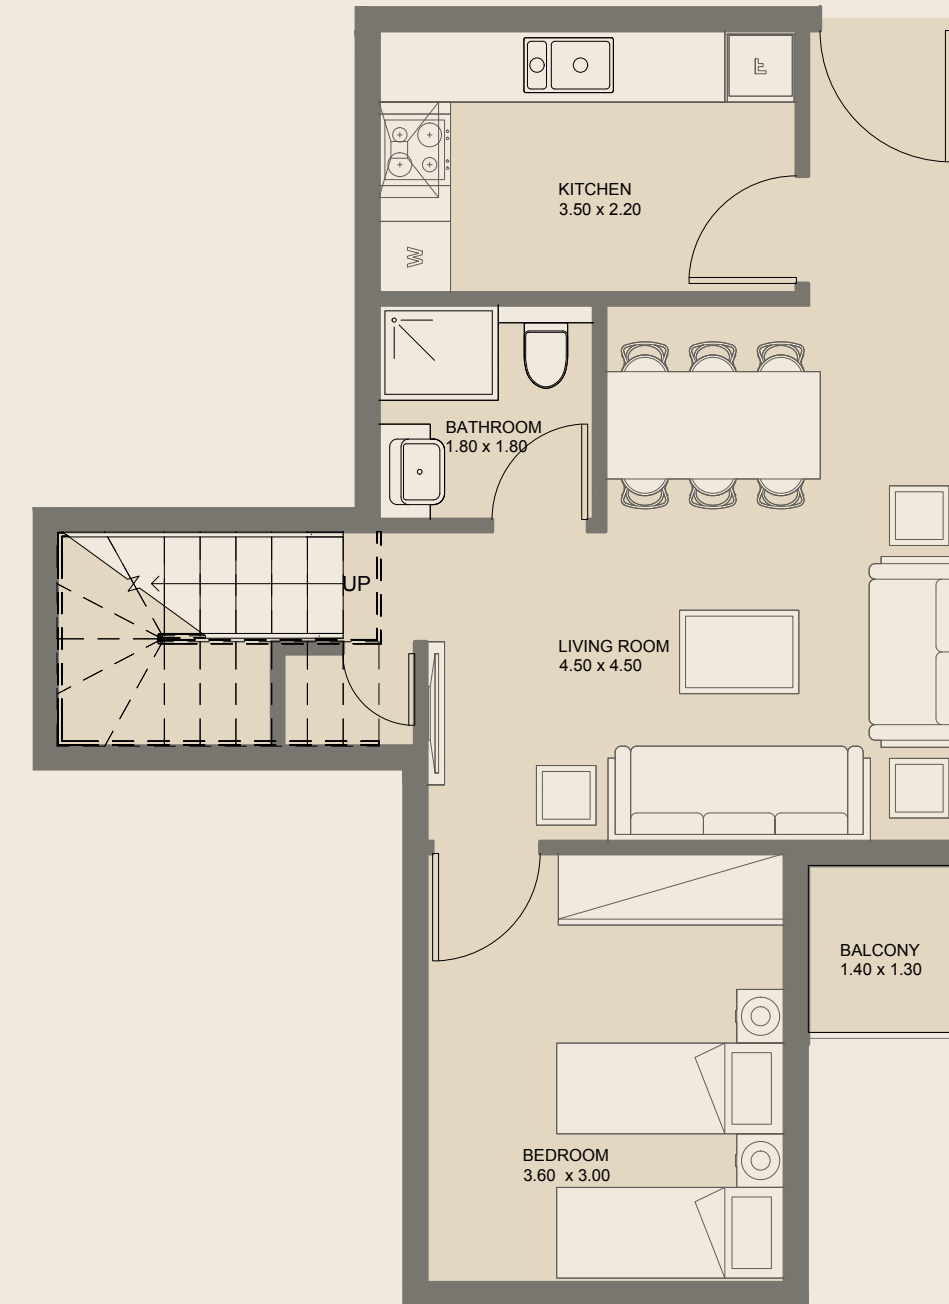

Lower Floor

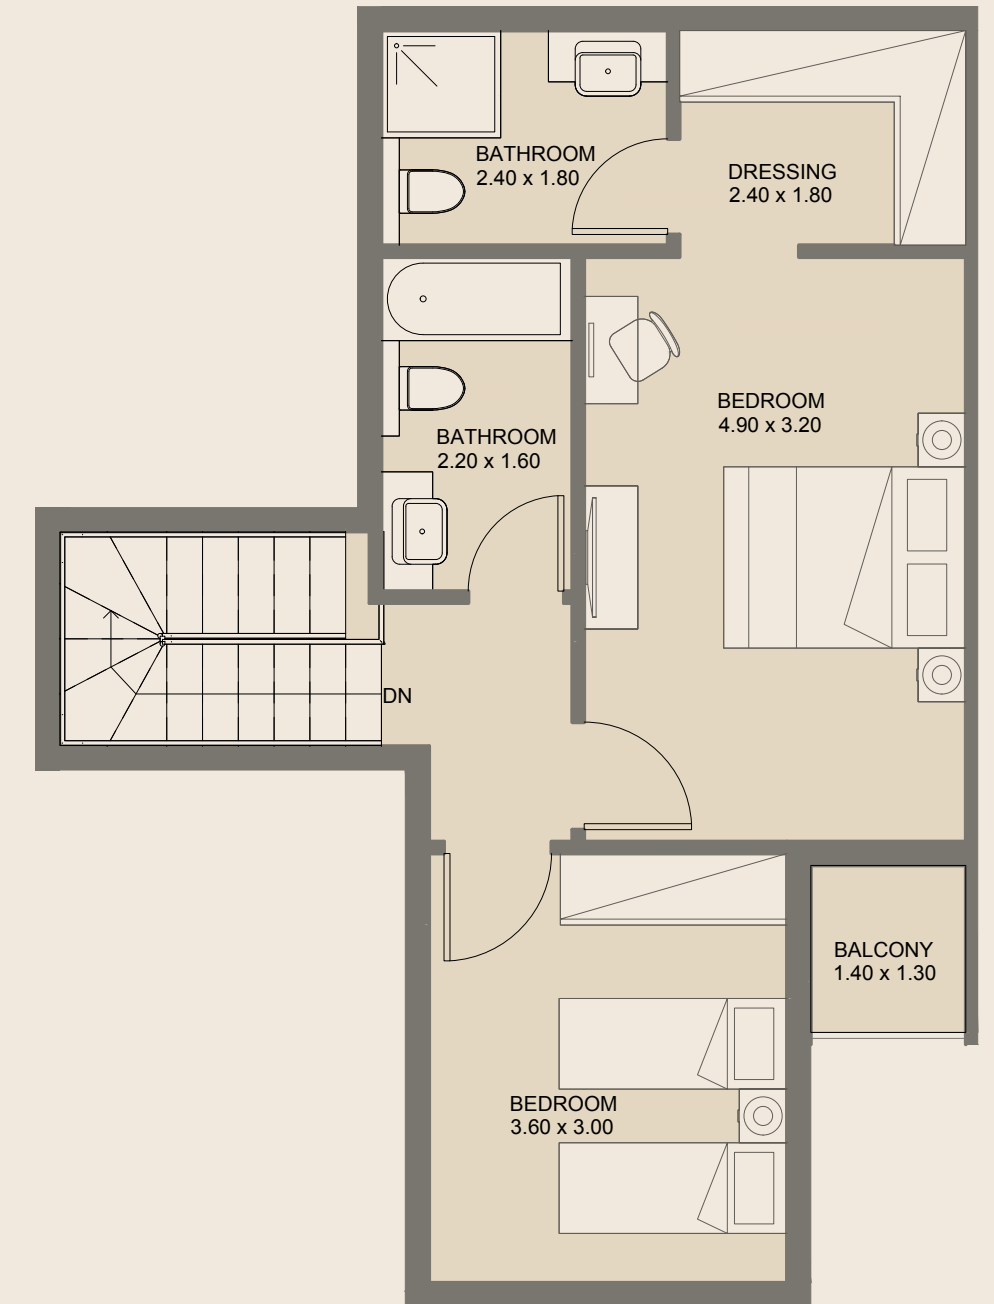


Upper Floor

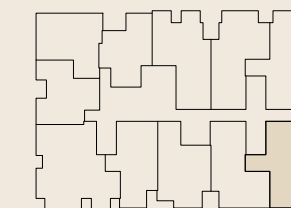


3BR - Duplex | Type D

GF & 5th Floors


Internal Area	116.62 sq.m
External Area	4.45 sq.m
Total Area	121.52 sq.m

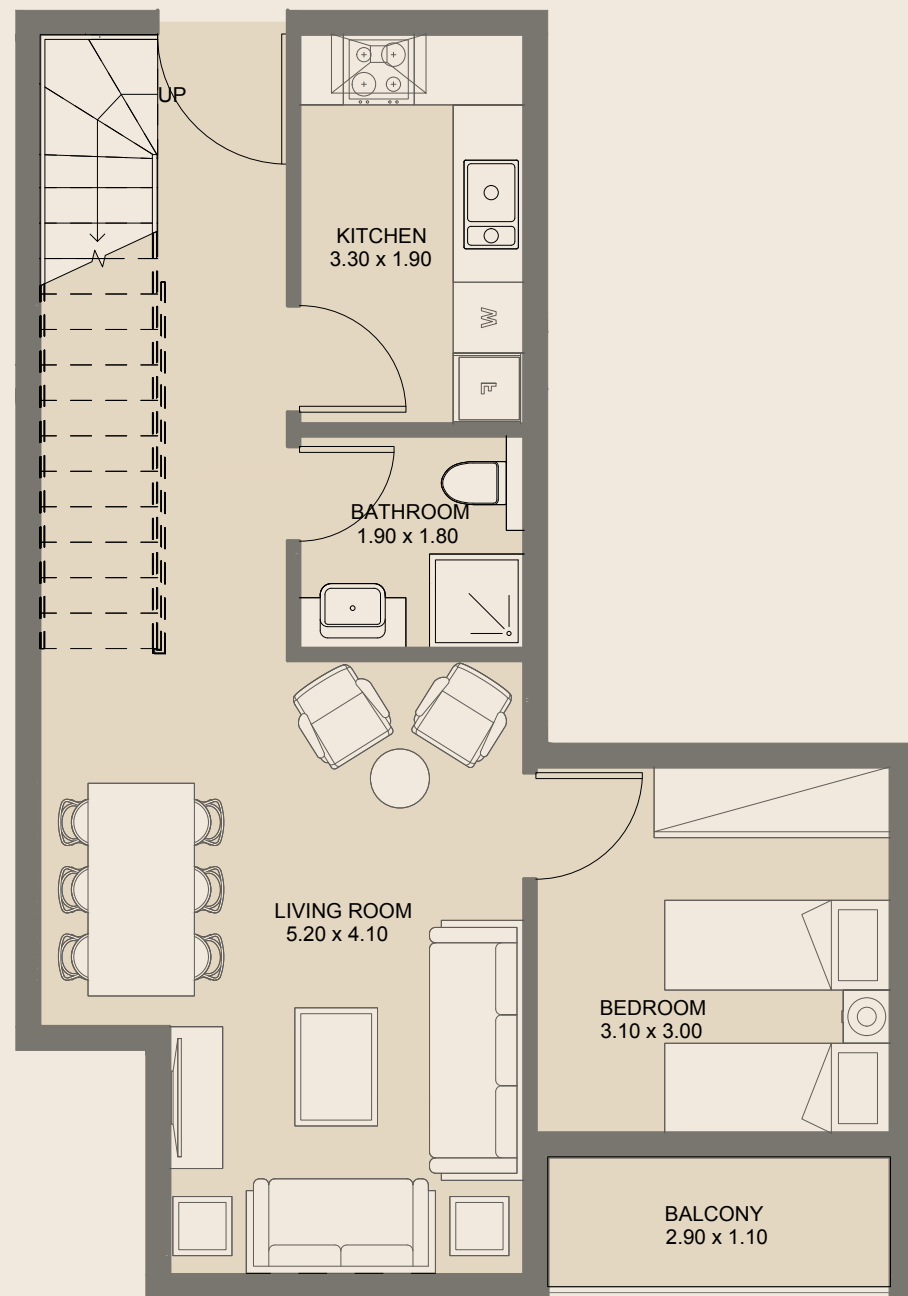

Lower Floor

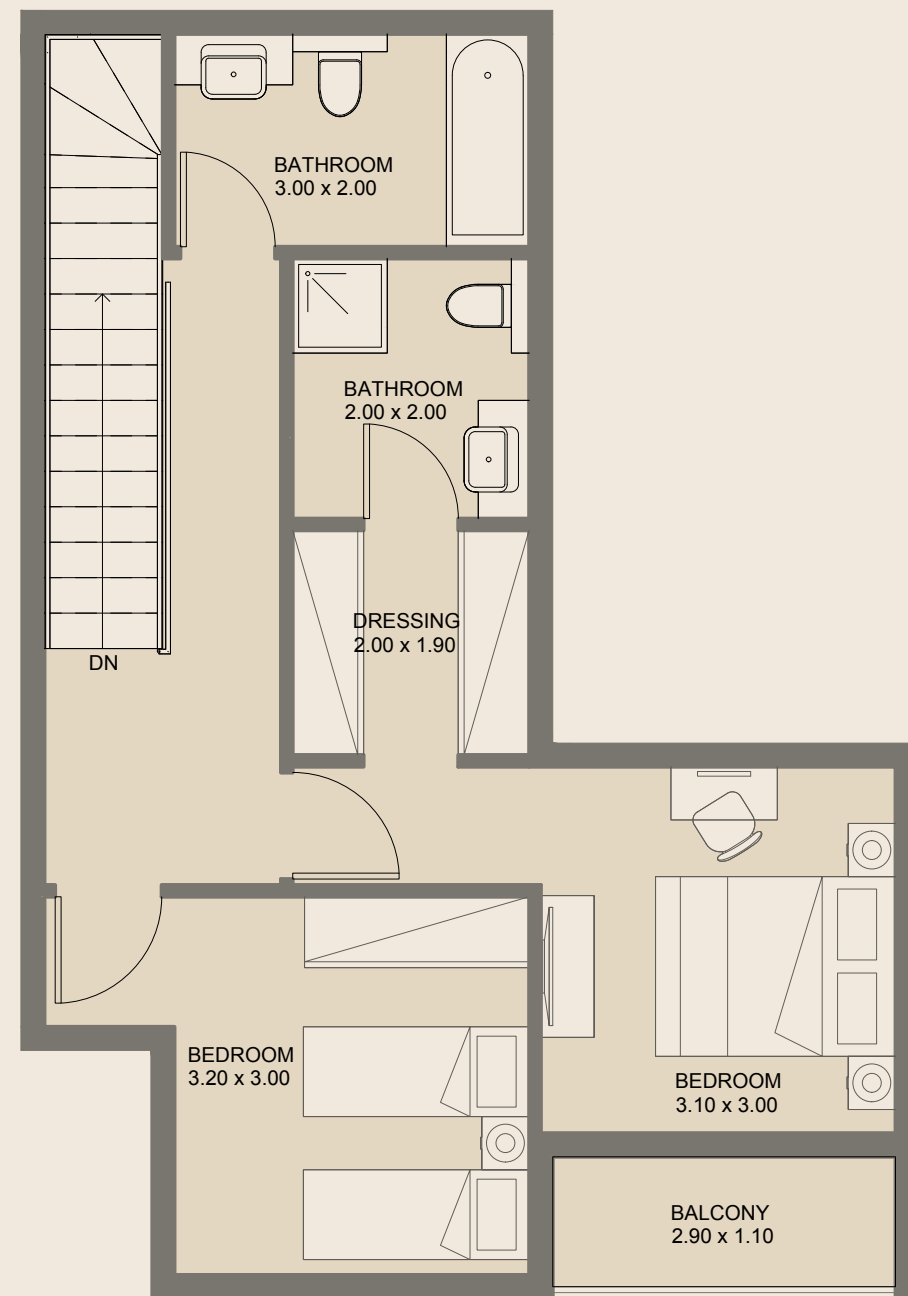


Upper Floor

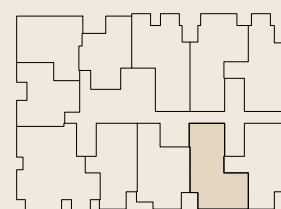


3BR - Duplex | Type E

GF & 5th Floors


Internal Area	119.51 sq.m
External Area	7.66 sq.m
Total Area	127.87 sq.m

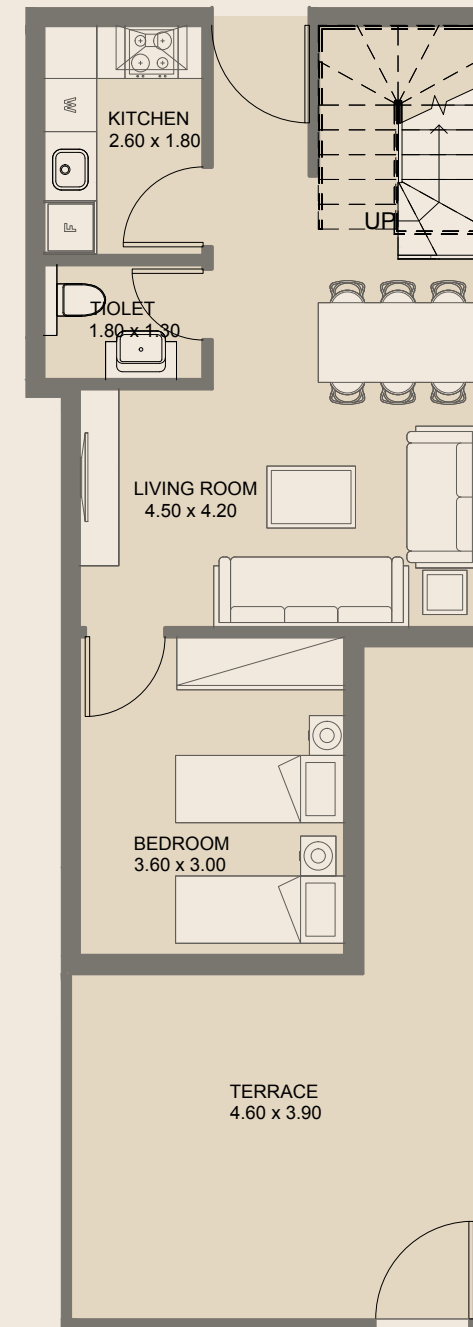

Lower Floor

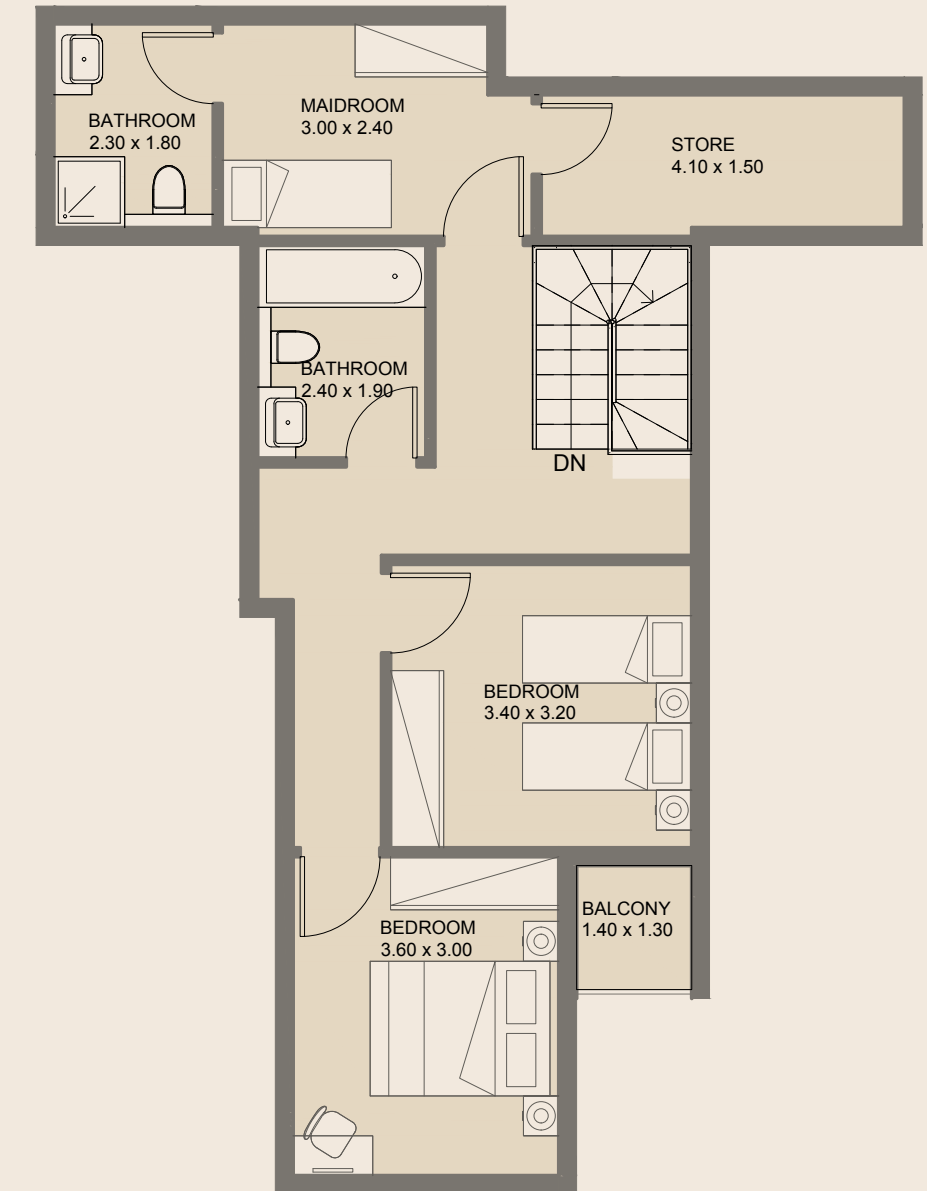

Upper Floor

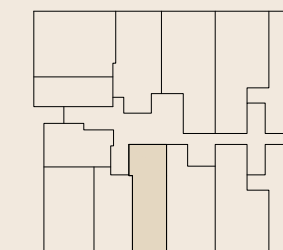


3BR - Duplex | Type F

Ground Floor


Internal Area	125.57 sq.m
External Area	29.48 sq.m
Total Area	155.06 sq.m

All drawings and dimensions are approximate. Drawings are not to scale and are subject to change without notice. The developer reserves the right to make revisions. The units are measured at typical floors in the building and columns may vary in size depending on the floor level. The furnishing and accessories shown are for representation only. The availability, length and width of the balcony varies depending on which floor and which orientation the unit is located within the building. There will be slight differences in the internal areas between the same unit types depending on the shaft sizes that go through the units.


All drawings and dimensions are approximate. Drawings are not to scale and are subject to change without notice. The developer reserves the right to make revisions. The units are measured at typical floors in the building and columns may vary in size depending on the floor level. The furnishing and accessories shown are for representation only. The availability, length and width of the balcony varies depending on which floor and which orientation the unit is located within the building. There will be slight differences in the internal areas between the same unit types depending on the shaft sizes that go through the units.

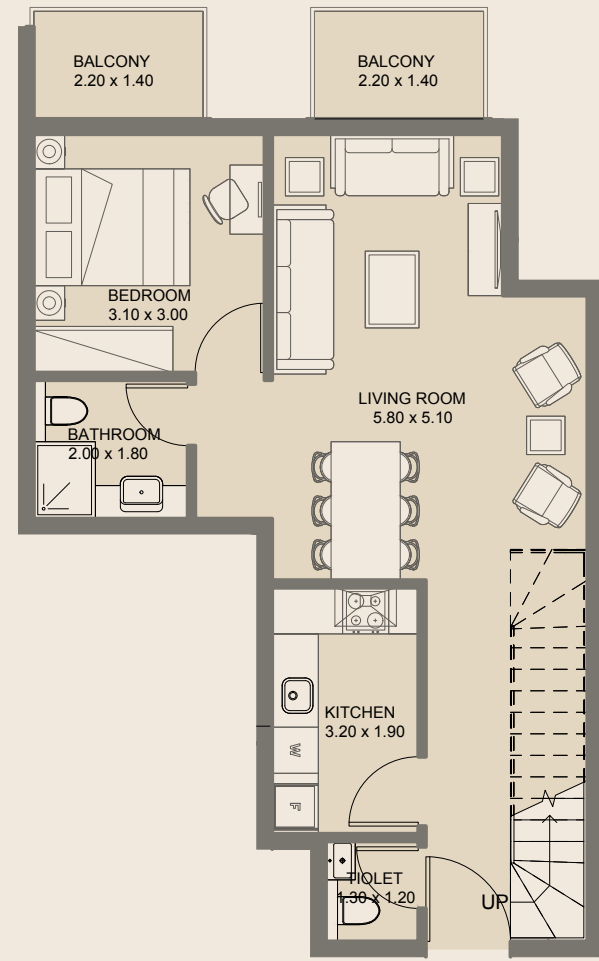


Lower Floor

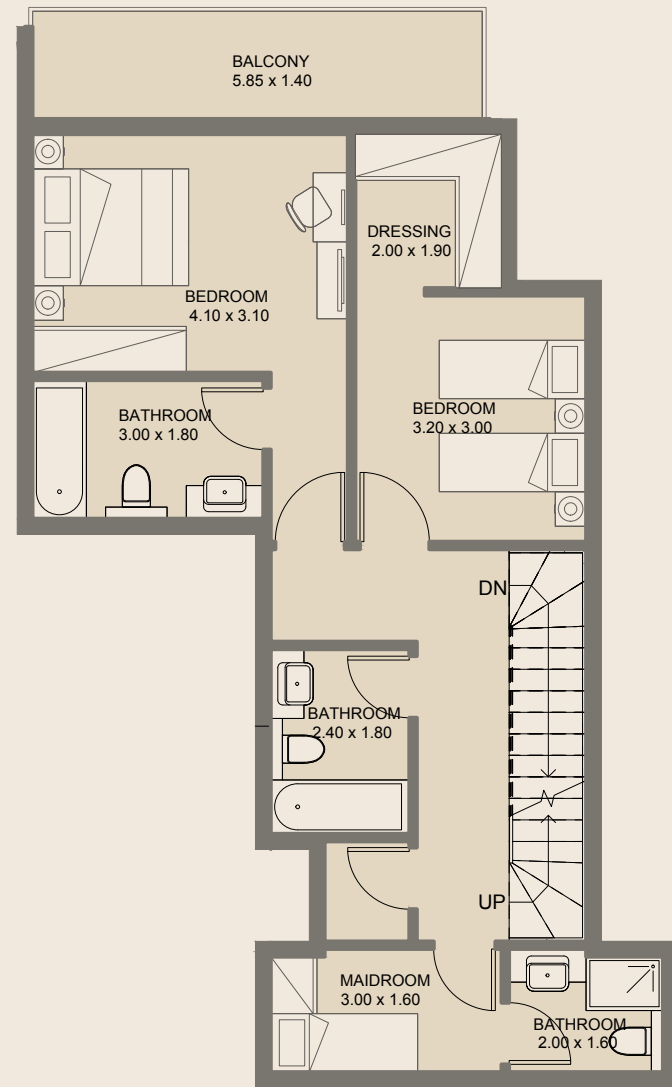


Upper Floor

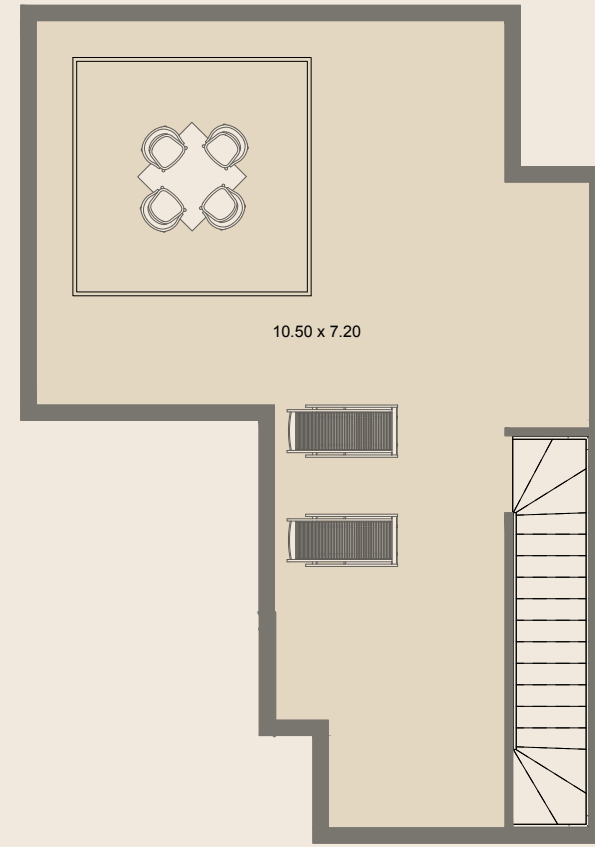


Terrace

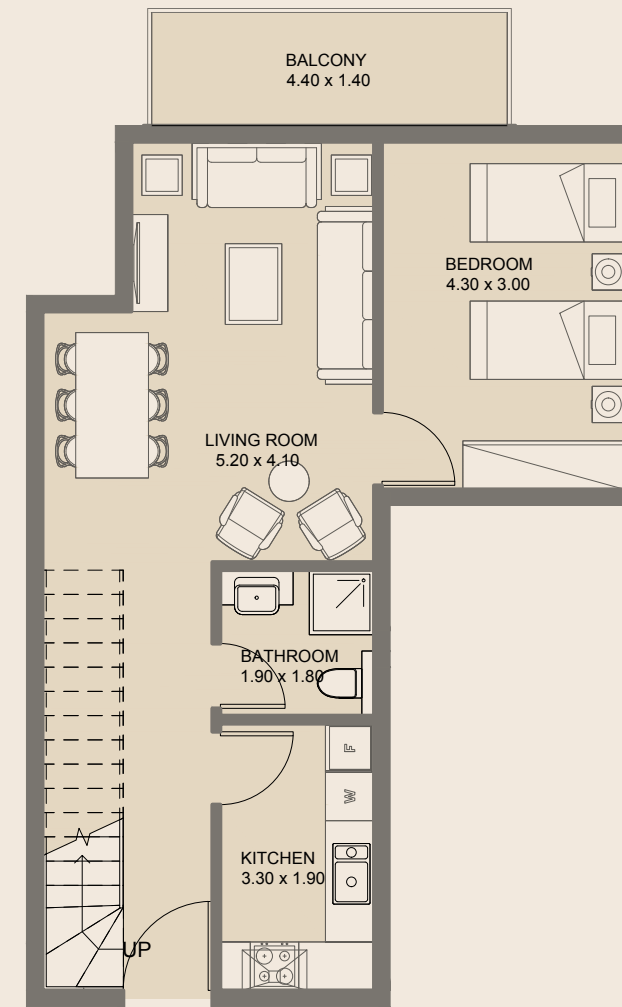

Lower Floor

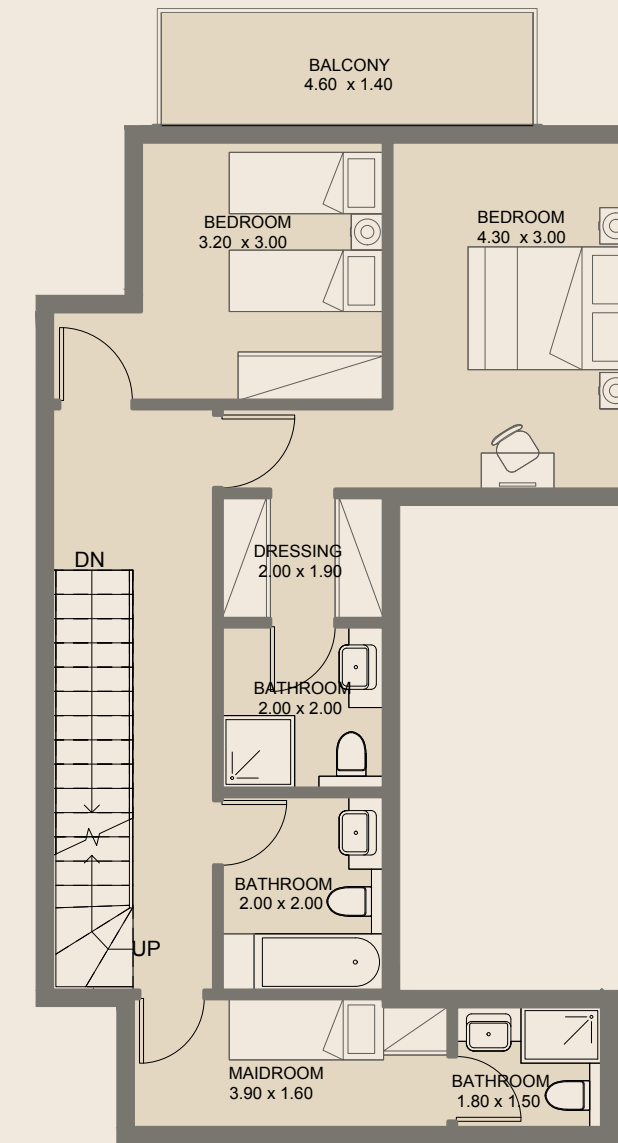

Upper Floor

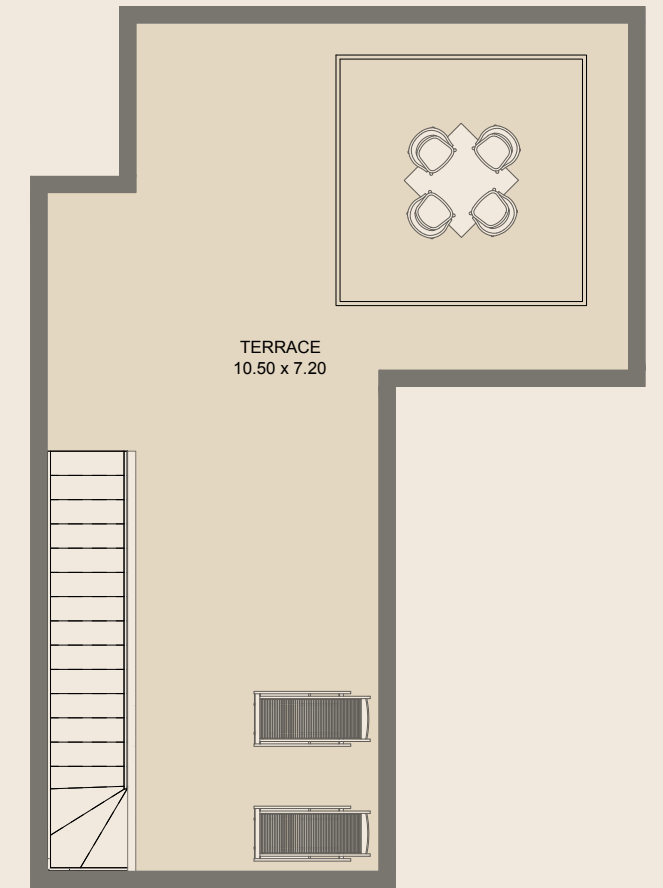


Terrace

3BR - Duplex | Type G

5th & 6th Floors


Internal Area	140.64 sq.m
External Area	82.91 sq.m
Total Area	223.55 sq.m

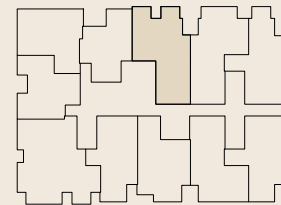

3BR - Duplex | Type H


5th & 6th Floors

Internal Area	140.32 sq.m
External Area	79.47 sq.m
Total Area	219.79 sq.m

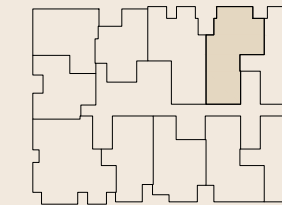


All drawings and dimensions are approximate. Drawings are not to scale and are subject to change without notice. The developer reserves the right to make revisions. The units are measured at typical floors in the building and columns may vary in size depending on the floor level. The furnishing and accessories shown are for representation only. The availability, length and width of the balcony varies depending on which floor and which orientation the unit is located within the building. There will be slight differences in the internal areas between the same unit types depending on the shaft sizes that go through the units.


All drawings and dimensions are approximate. Drawings are not to scale and are subject to change without notice. The developer reserves the right to make revisions. The units are measured at typical floors in the building and columns may vary in size depending on the floor level. The furnishing and accessories shown are for representation only. The availability, length and width of the balcony varies depending on which floor and which orientation the unit is located within the building. There will be slight differences in the internal areas between the same unit types depending on the shaft sizes that go through the units.

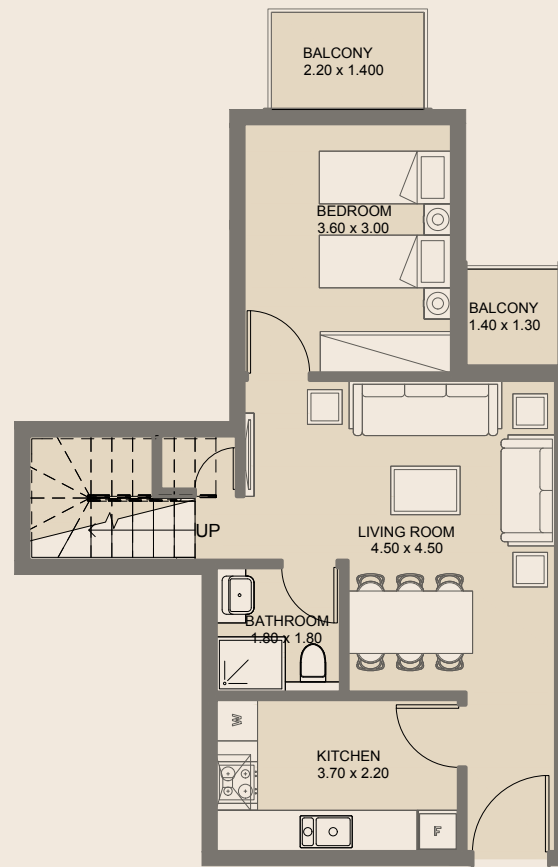


Lower Floor

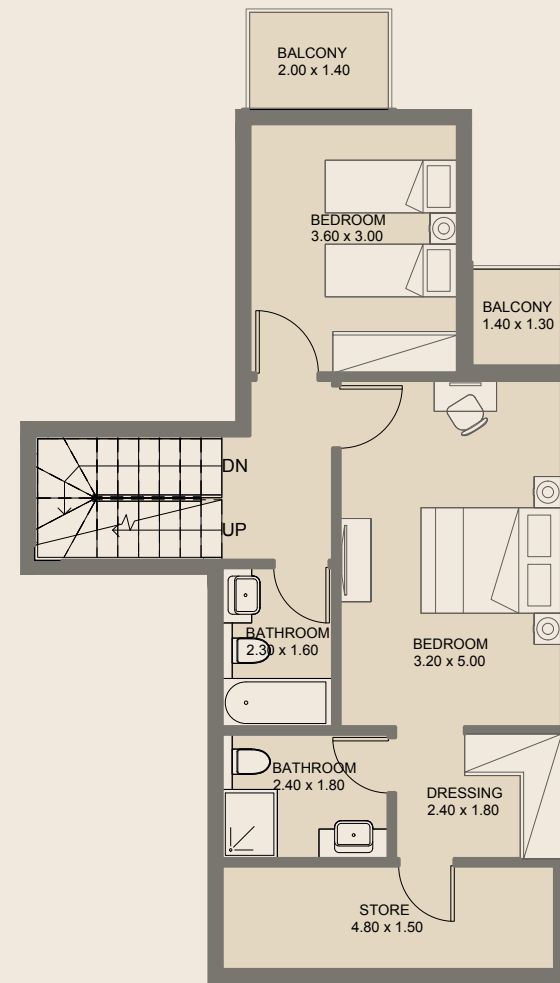

Upper Floor

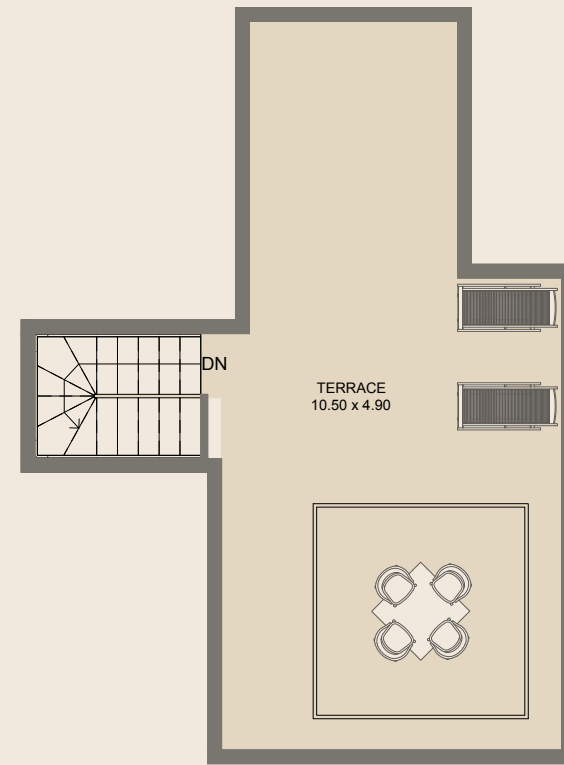


Terrace

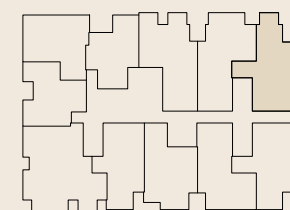


3BR - Duplex | Type I

5th & 6th Floors


Internal Area	127.15 sq.m
External Area	70.15 sq.m
Total Area	197.29 sq.m

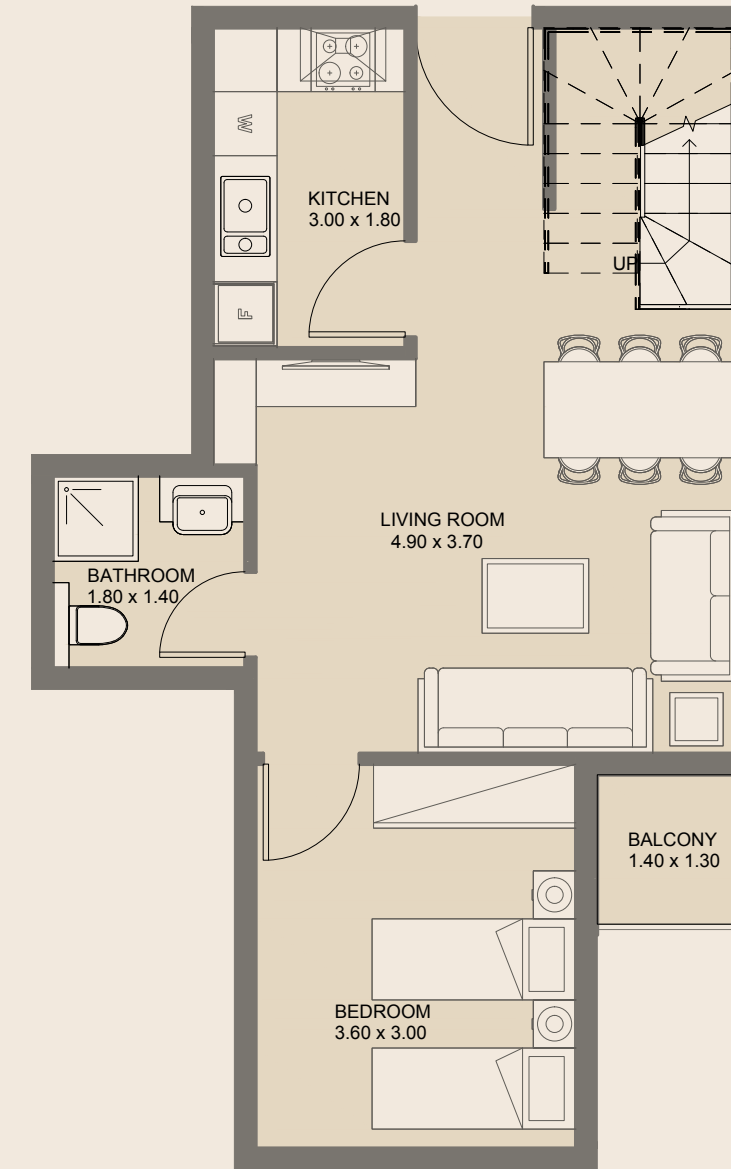

Lower Floor

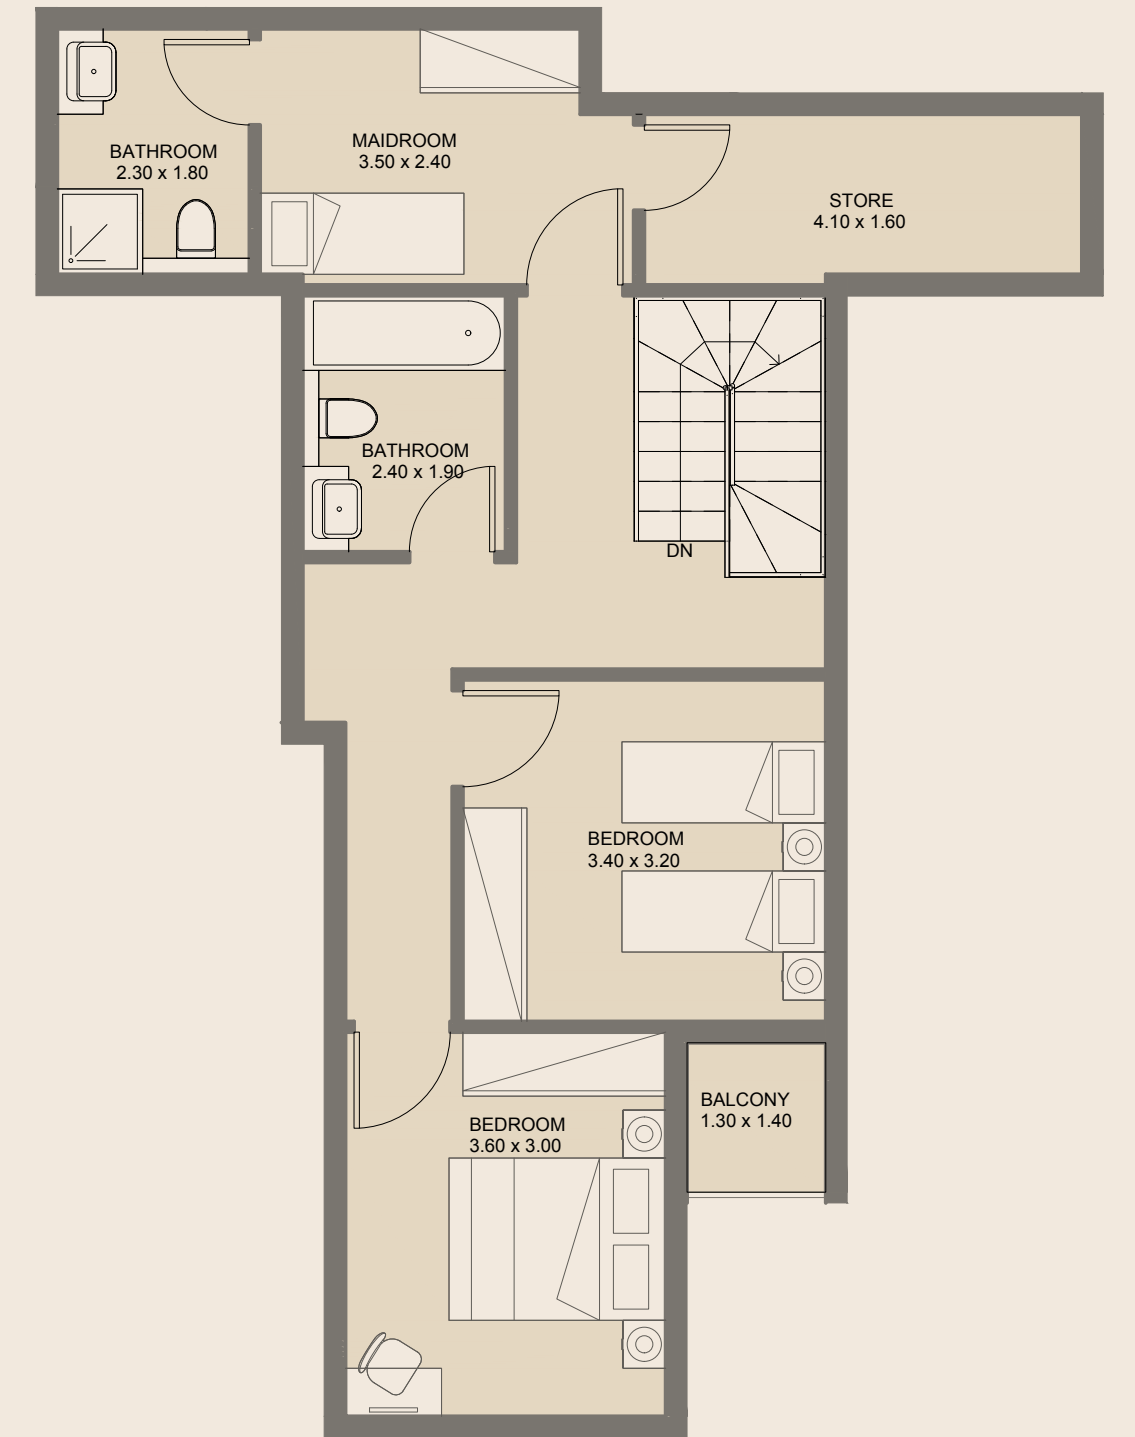


Upper Floor

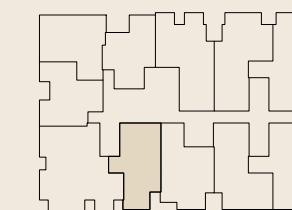


3BR - Duplex | Type J

5th & 6th Floors


Internal Area	131.08 sq.m
External Area	4.37 sq.m
Total Area	135.44 sq.m

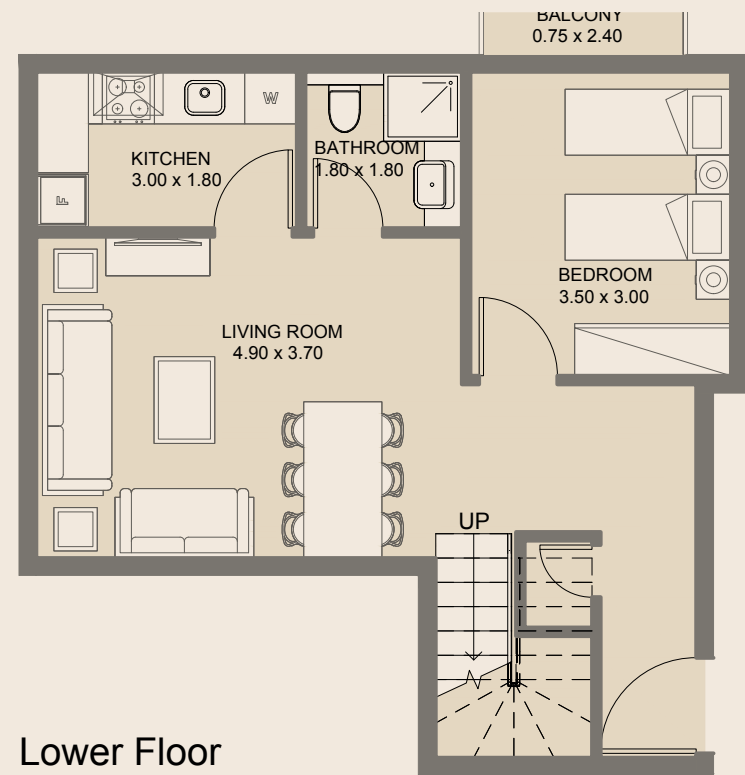


Lower Floor

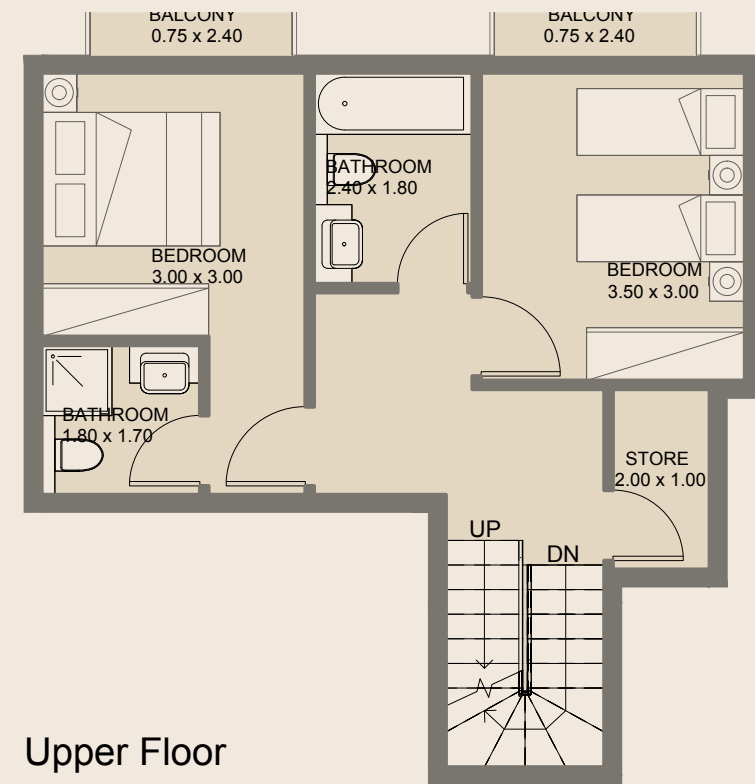

Upper Floor

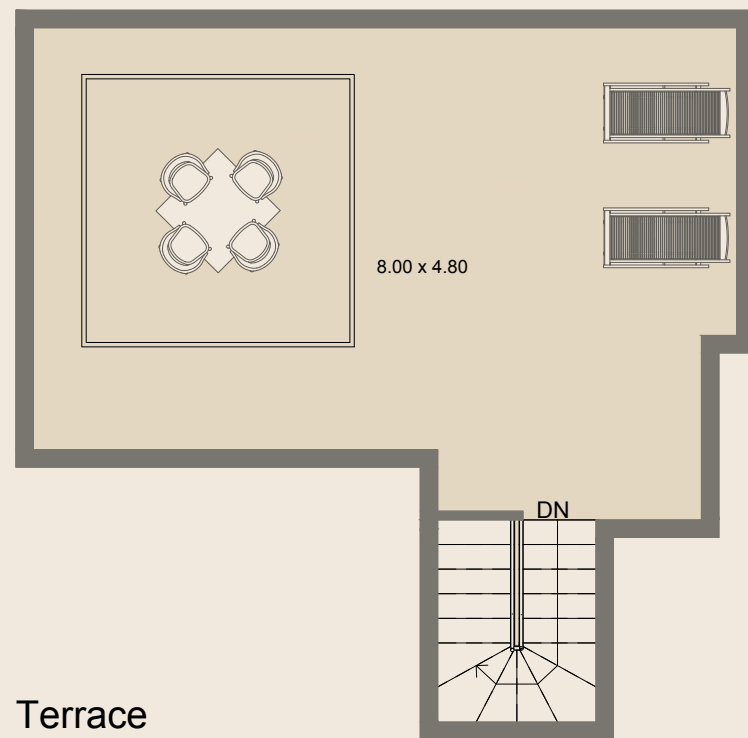


Terrace

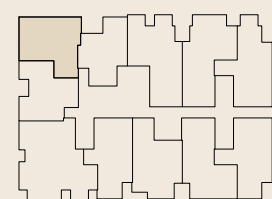


3BR - Duplex | Type K

5th & 6th Floors


Internal Area	112.74 sq.m
External Area	58.33 sq.m
Total Area	171.07 sq.m

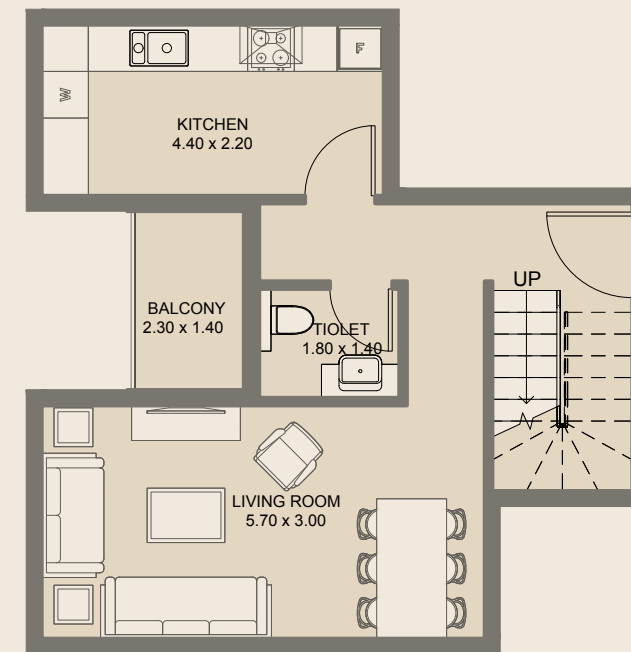


Lower Floor

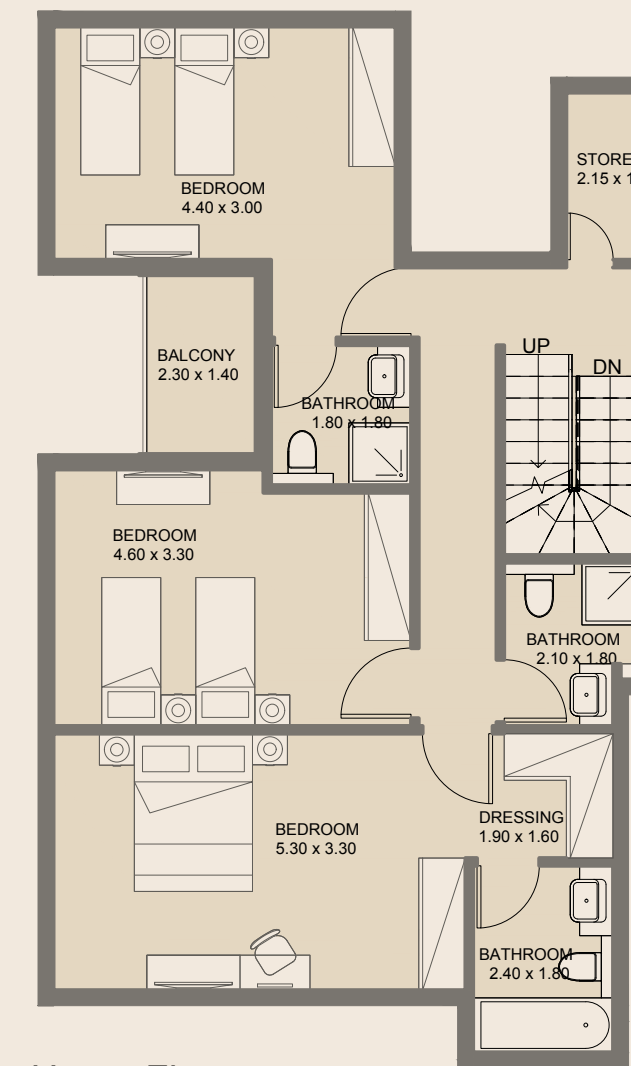

Upper Floor

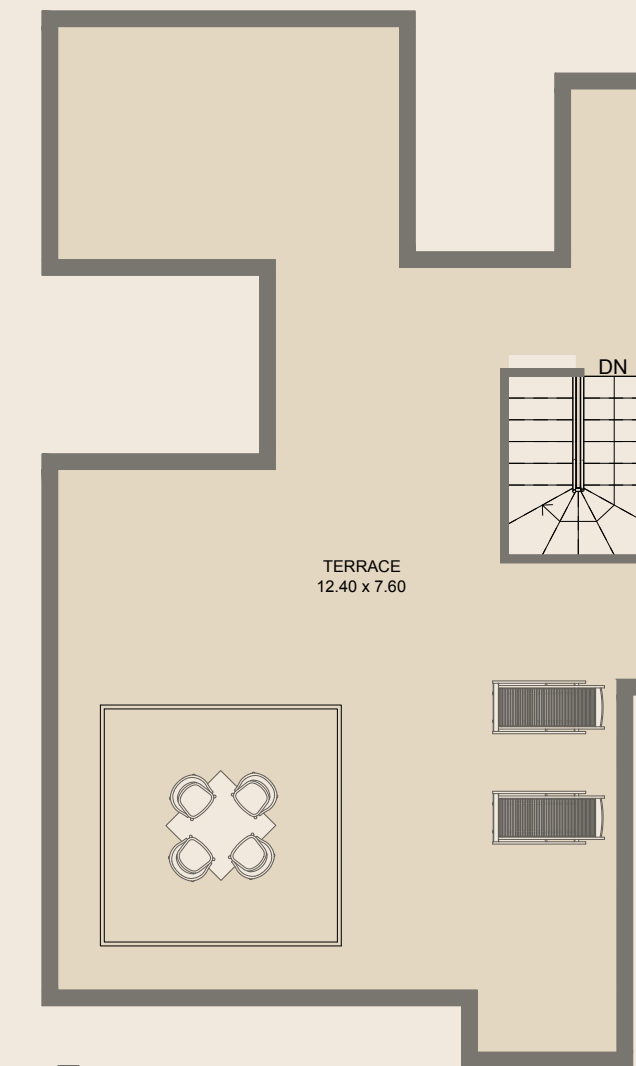


Terrace

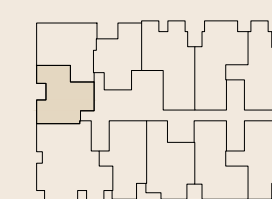


3BR - Duplex | Type L

5th & 6th Floors


Internal Area	142.71 sq.m
External Area	101.78 sq.m
Total Area	244.49 sq.m

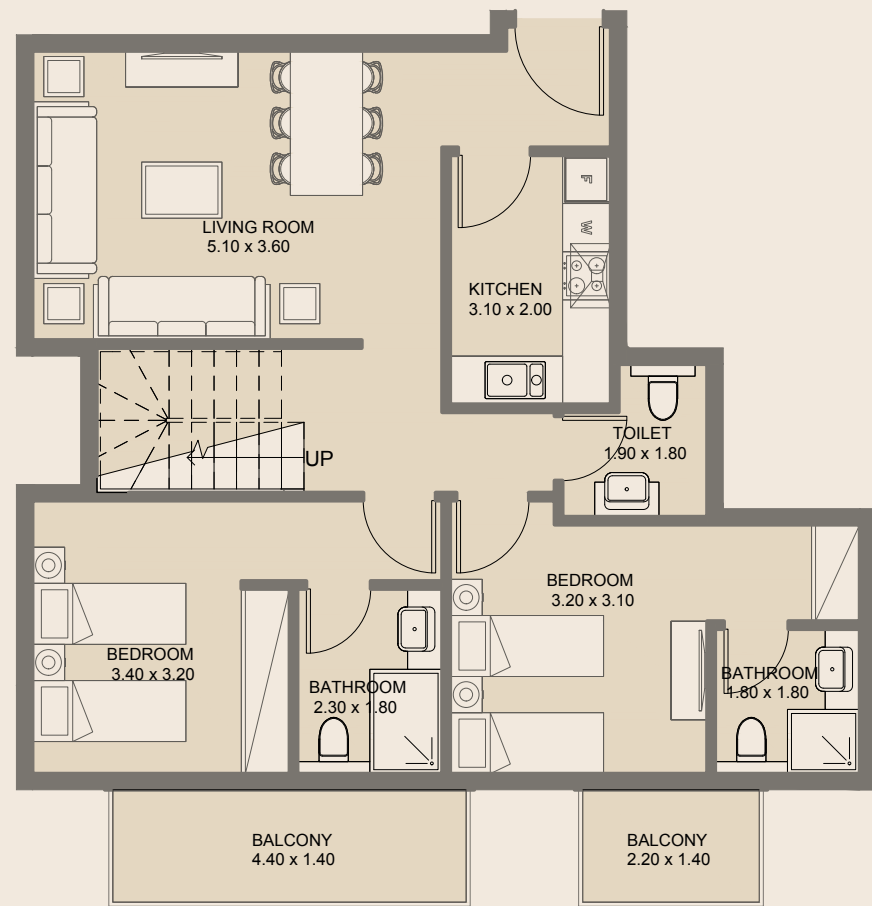

Lower Floor

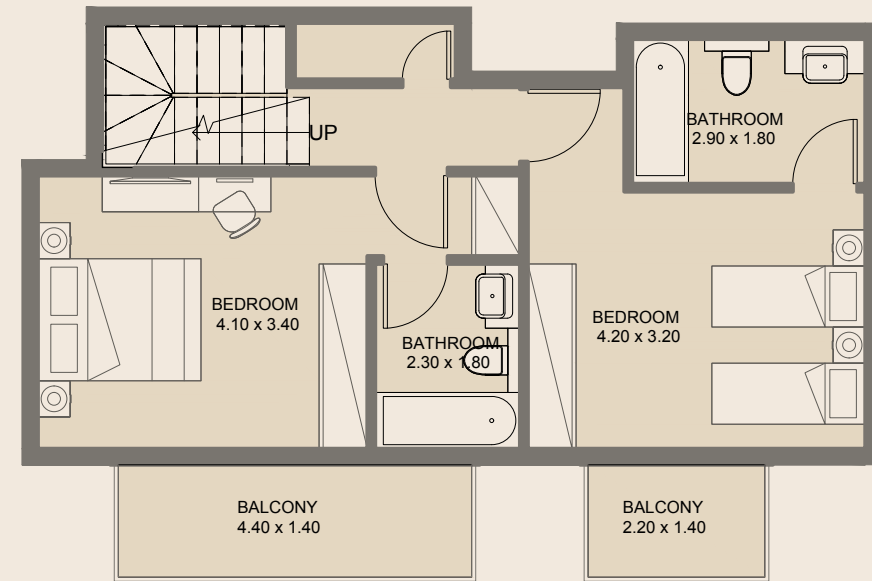

Upper Floor

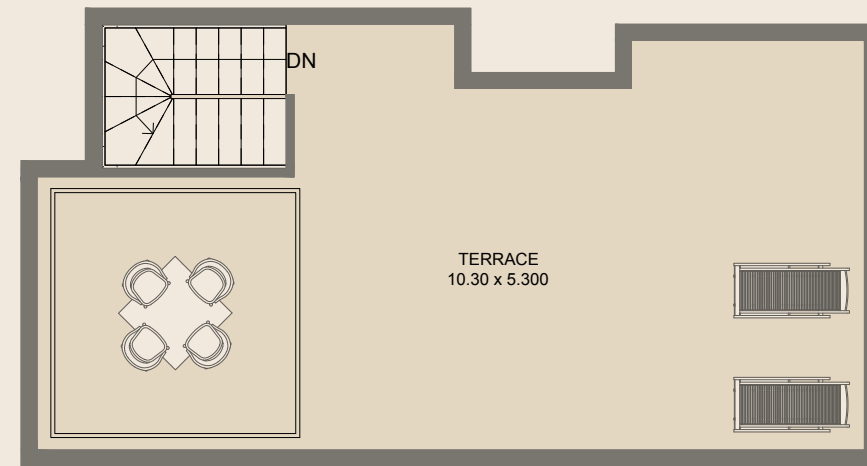


Terrace

4BR - Duplex | Type A

5th & 6th Floors

Internal Area	149.9 sq.m
External Area	82.65 sq.m
Total Area	232.56 sq.m

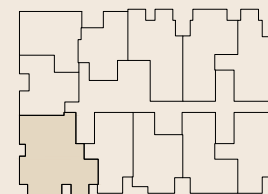

All drawings and dimensions are approximate. Drawings are not to scale and are subject to change without notice. The developer reserves the right to make revisions. The units are measured at typical floors in the building and columns may vary in size depending on the floor level. The furnishing and accessories shown are for representation only. The availability, length and width of the balcony varies depending on which floor and which orientation the unit is located within the building. There will be slight differences in the internal areas between the same unit types depending on the shaft sizes that go through the units.



Egypt: a dazzling place to call home

In the very North of the African continent, lies Egypt; the land of on-going civilization and culture, attracting visitors and investors from all over the world, to witness the ancient past meeting the future, and nature meeting civilization. With historic places, beach resorts, natural and man-made resources, all met with an ideal climate, Egypt always has a bit of everything for everyone.

In the past few years, the Egyptian government has been adopting a futuristic approach working on the country's infrastructure and integrating the latest technologies to the new projects, with more than 20 "Fourth Generation" new cities. This blend of history, nature and future make Egypt one of the most sought-after destinations and a perfect opportunity for living and investment.

مصر: بلد رائع للعيش فيه

في أقصى شمال القارة الأفريقية تقع مصر، أرض الحضارة الدائمة، جاذبة للزائرين و المستثمرين من كل أنحاء العالم ليشهدوا التقاء الماضي العريق بالمستقبل و التقاء الطبيعة بالحضارة. بمعالمها التاريخية و الشواطئ و الموارد الطبيعية و الصناعية المكملة بمناخ مثالي، دائما ما تجد مصر تمتلك البعض من كل شيء لتناسب الجميع. وفي السنوات القليلة الماضية اعتمدت الحكومة المصرية نهجا مستقبليا بالعمل على البنية التحتية للدولة و الاهتمام بتزويد المشاريع الجديدة بأحدث التقنيات، بعدد يتجاوز العشرين مدينة جديدة من مدن «الجيل الرابع». فهذا المزيج من التاريخ و الطبيعة و المستقبل يجعل مصر واحدة من أكثر المواقع روجا و فرصة رائعة للعيش و الاستثمار.

Egypt
The WaterWay, Mohammed Naguib, B1 Office BF06,
New Cairo, Egypt

Abu Dhabi
Marina Square, Tamouh Tower 27th Floor,
P. O. Box 111949 Al Reem Island, Abu Dhabi, UAE

Dubai
Office 301, 3rd floor, Oberoi Center, Al-A'amal St, Business Bay,
P. O. Box 27446, Dubai- UAE

Tel: 800 77 552
Email: info@reportageuae.com

مصر،
ذا واتر واي، محمد نجيب، B1، مكتب BF06
القاهرة الجديدة، مصر

ابو ظبي
مارينا سكوير، برج الطموح، طابق رقم 27
P. O. Box 111949 جزيرة الريم، ابوظبي الامارات العربية المتحدة

دبي
مكتب رقم 301، الطابق الثالث، أوبروي سنتر، شارع الامل الخليج التجاري
P. O. Box 27446 دبي، الامارات العربية المتحدة

Tel: 800 77 552
Email: info@reportageuae.com

WANT
MONTENAPOLEONE
WIN